

3D VIEWS ARE NOT TO SCALE AND MAY NOT REFLECT EXACTLY WHAT IS AVAILABLE FOR THE PROJECT. RENDER VIEWS ARE REPRESENTATIONS OF WHAT THE VIEW COULD LOOK LIKE, NOT WHAT IT WILL LOOK LIKE. 2D VIEWS ALWAYS SUPERCEDE 3D VIEWS

SCHIANO
— DIVISION —
RESIDENTIAL DEVELOPMENT
(631) 774-6663
JSCHIANO@SCHIANODEVELOPMENT.COM

LICENSE NUMBER:
76086

RESIDENCE
CHEESEMAN RESIDENCE


PAGE TITLE:
FLOOR PLAN OVERVIEW

DRAWN BY:
JS

DATE:
12/4/22


SCALE:
3/16" = 1'0"

SHEET #:
A-3

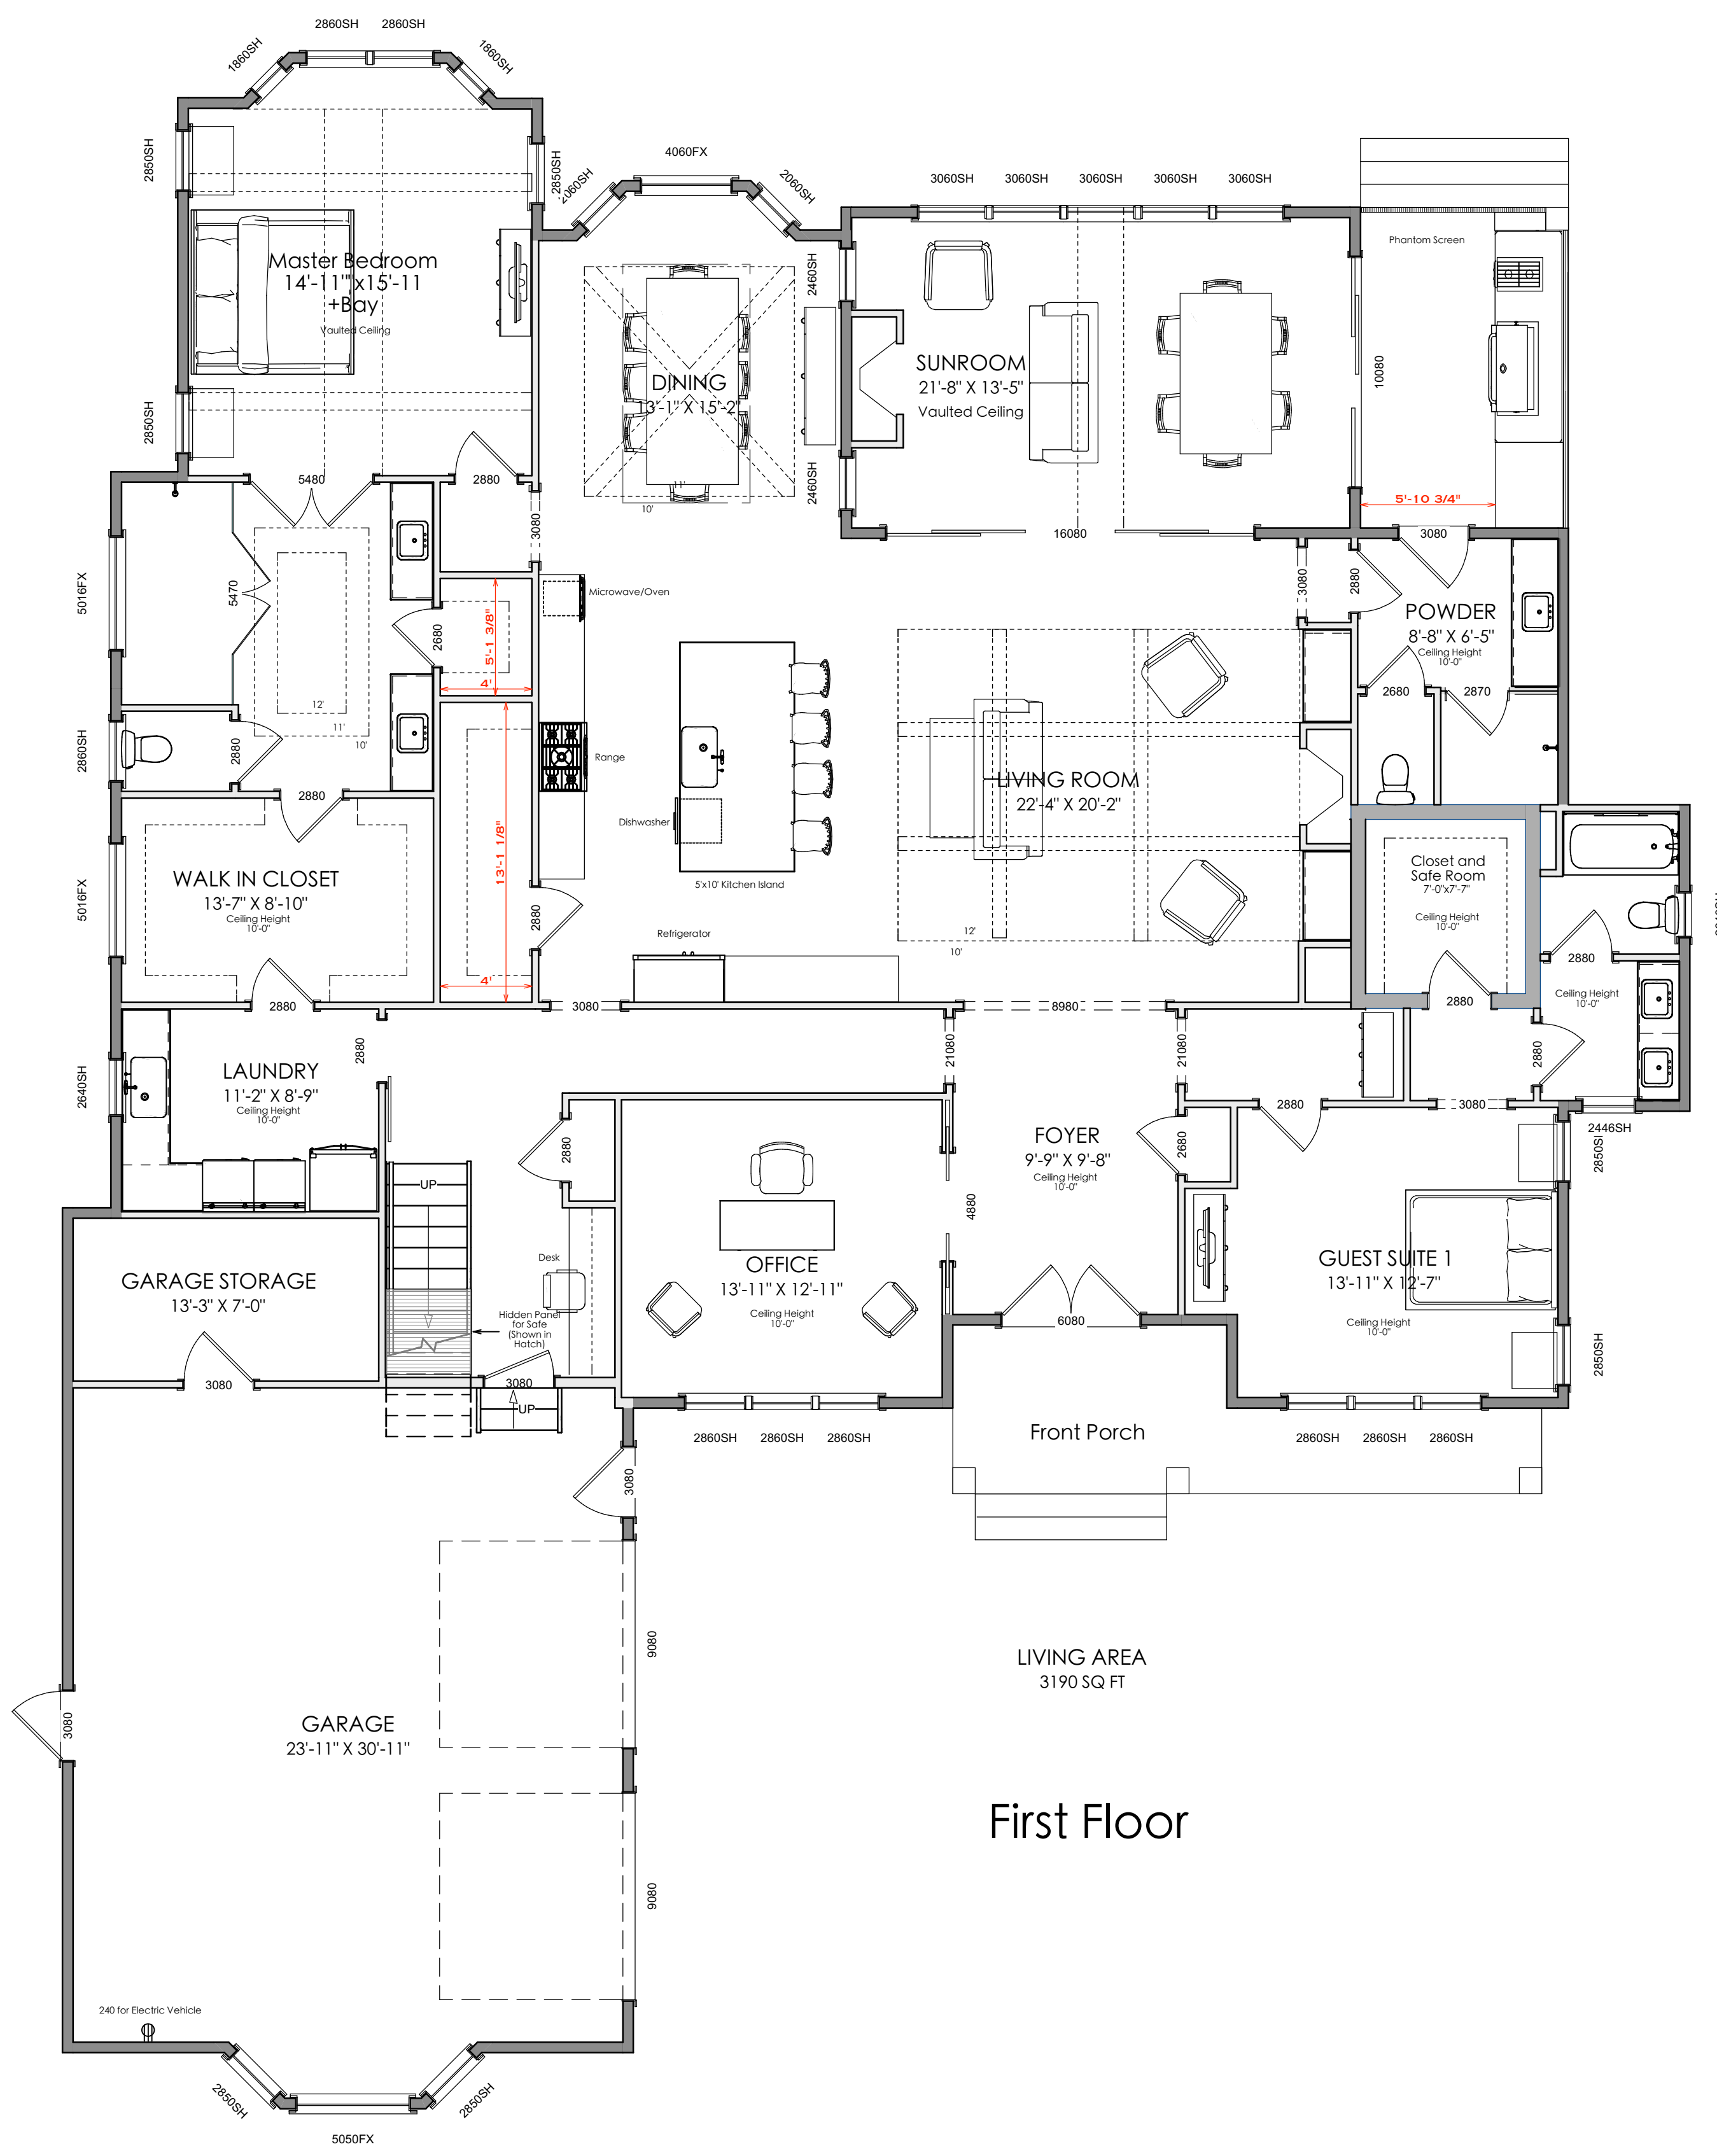

First Floor

LIVING AREA
3190 SQ FT

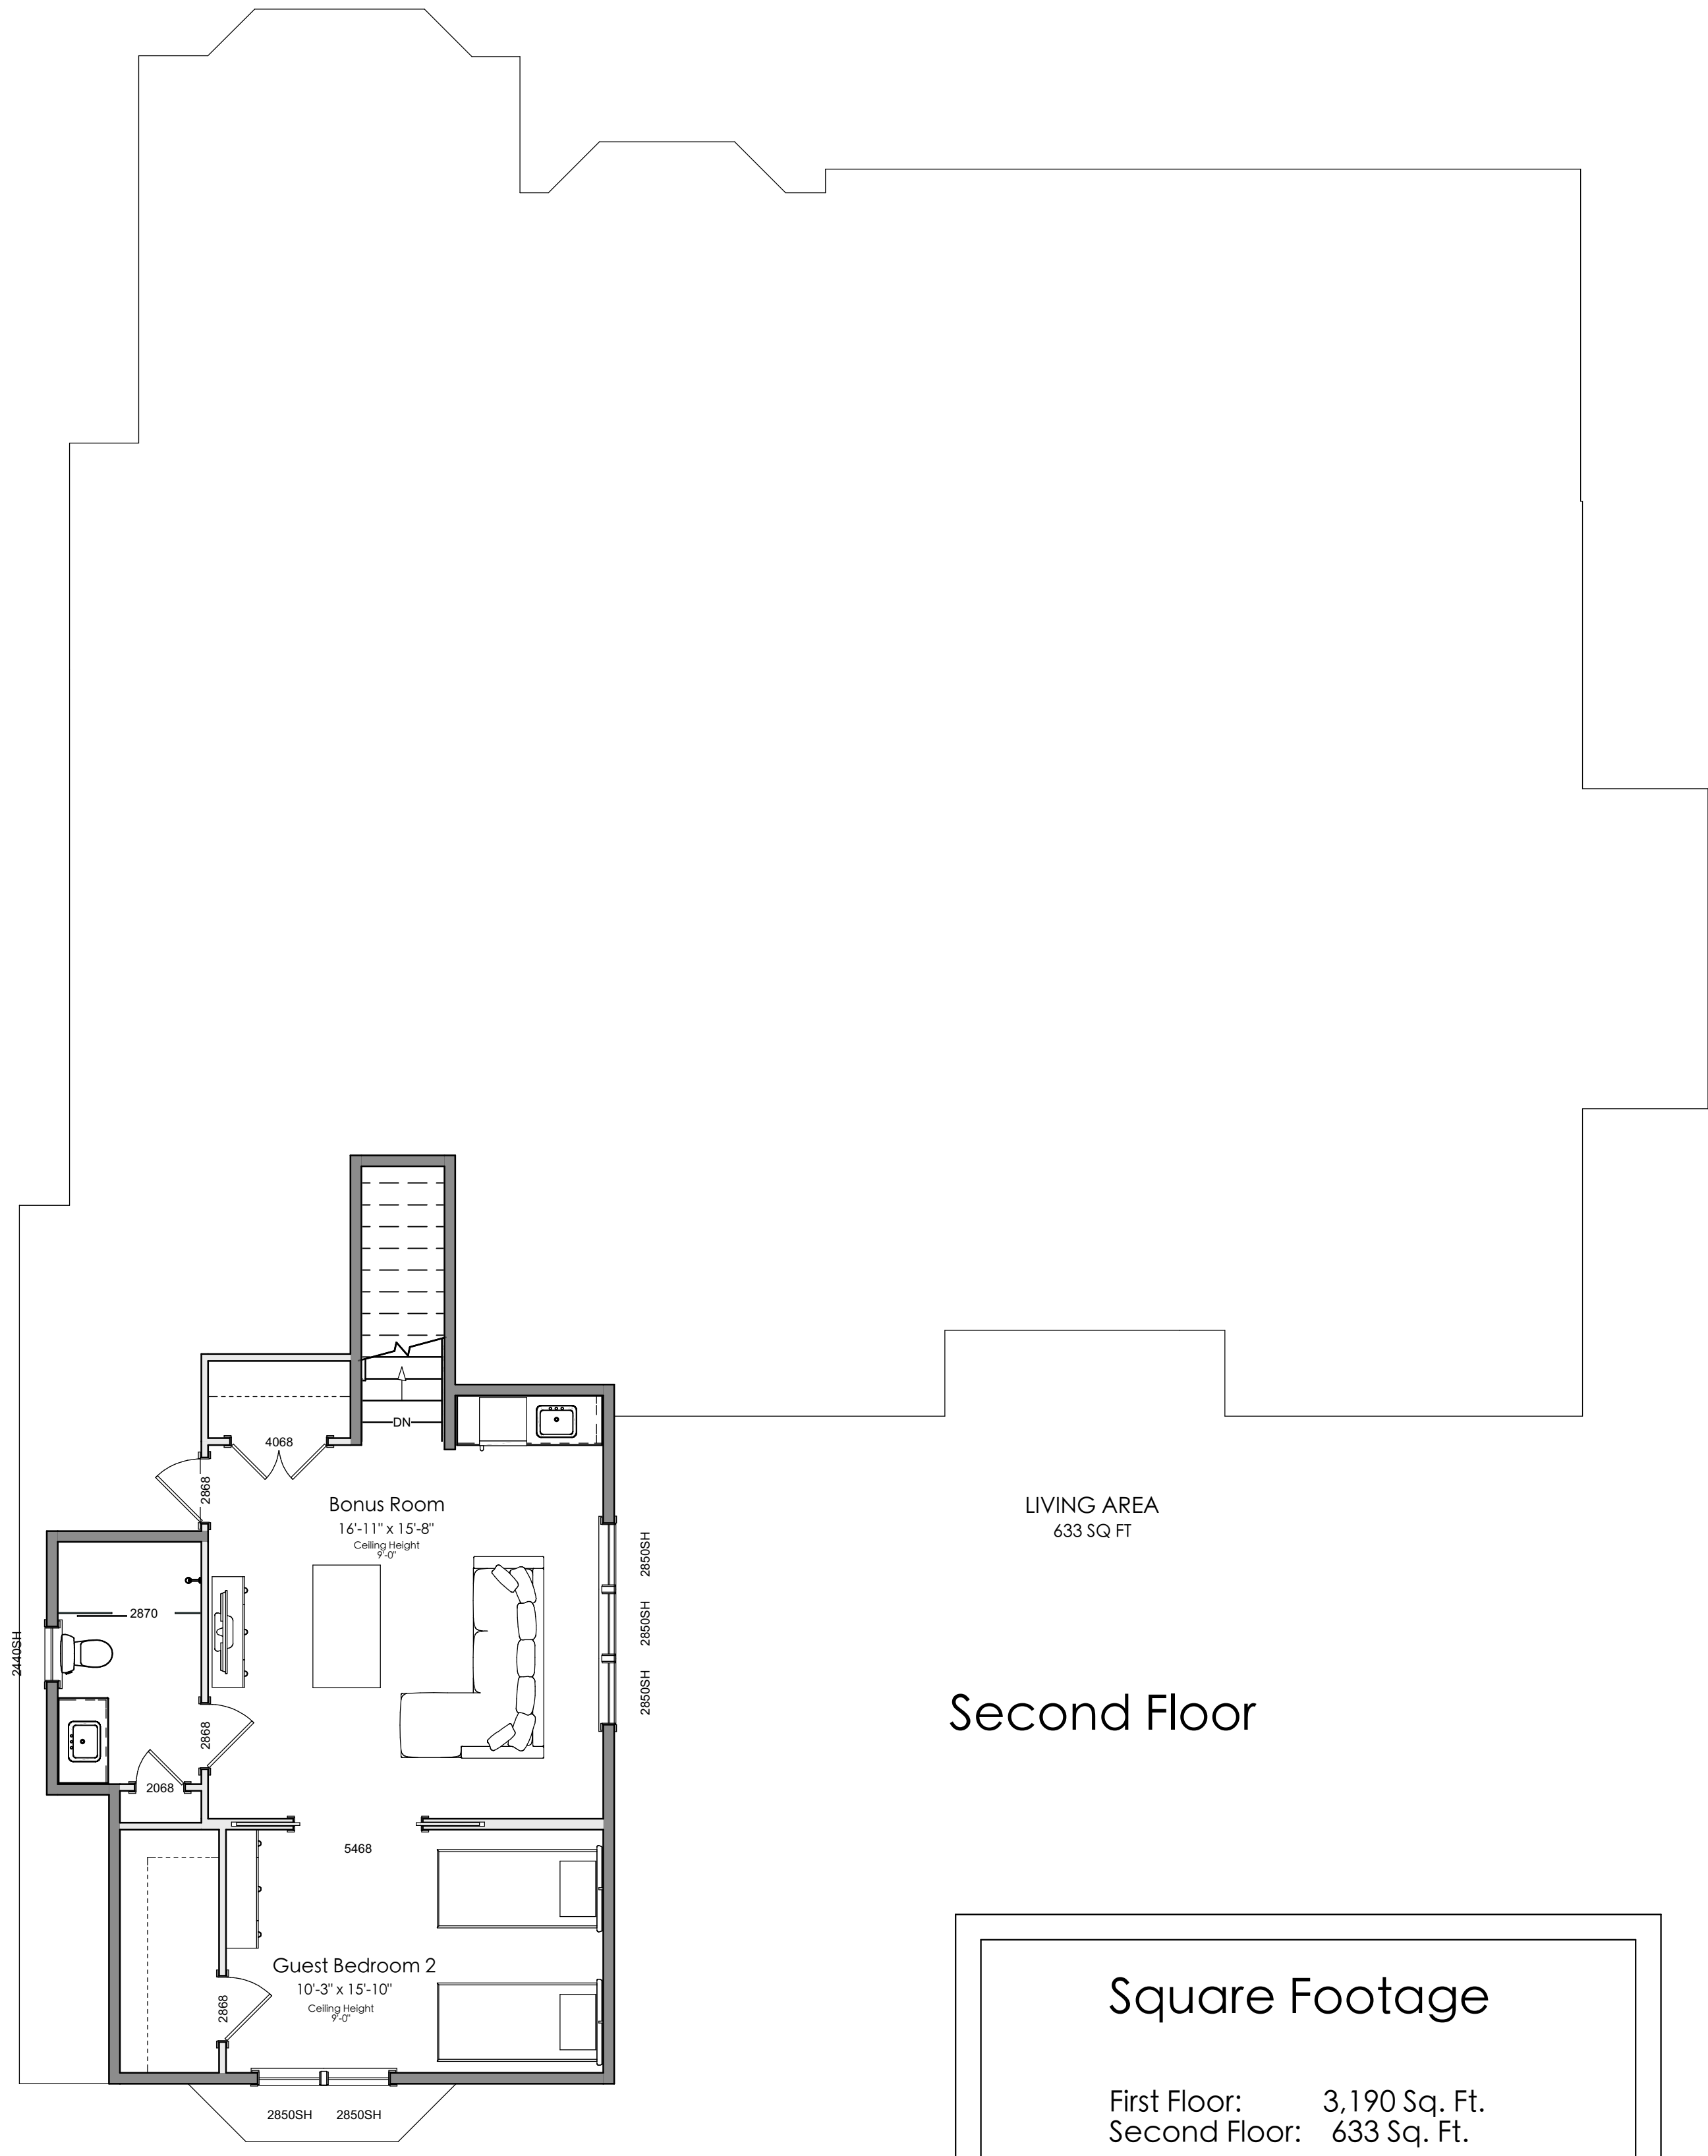


Second Floor

Square Footage

| | |
|---------------|----------------------|
| First Floor: | 3,190 Sq. Ft. |
| Second Floor: | 633 Sq. Ft. |
| Total: | 3,823 Sq. Ft. |

1 Floor Plan Overview
A-3 3/16" = 1'0"

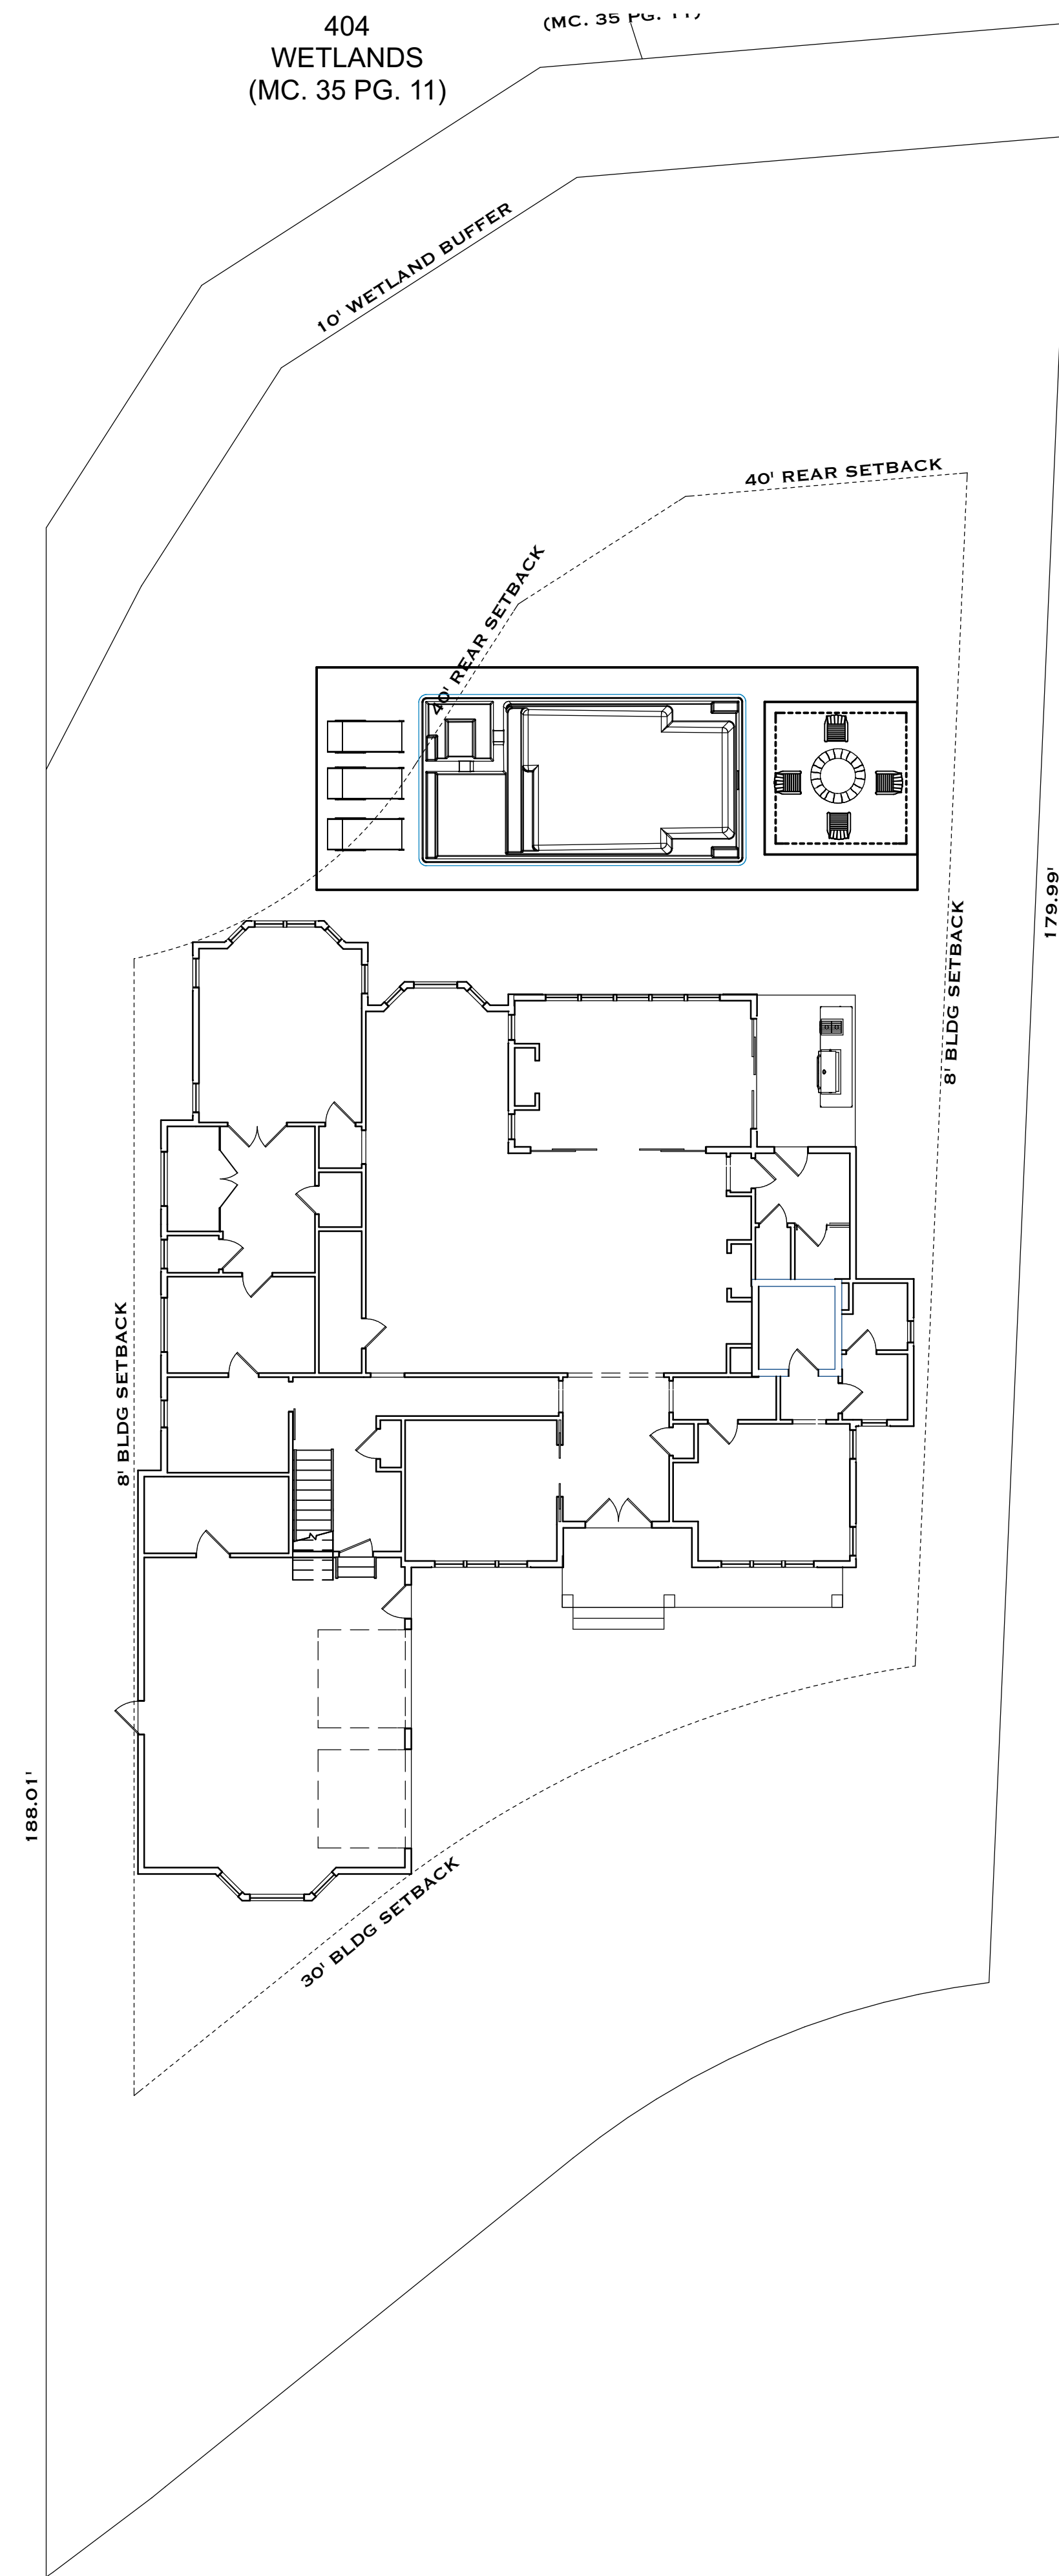

1 Plot Plan
2 No Scale

3D VIEWS ARE NOT TO SCALE AND MAY NOT REFLECT EXACTLY WHAT IS AVAILABLE FOR THE PROJECT. RENDER VIEWS ARE REPRESENTATIONS OF WHAT THE VIEW COULD LOOK LIKE, NOT WHAT IT WILL LOOK LIKE. 2D VIEWS ALWAYS SUPERCEDE 3D VIEWS

SCHIANO
— DEVELOPMENT —
THE EXPERTS IN BUILDING BY DESIGN
(631) 774-6663
JSCHIANO@SCHIANODEVELOPMENT.COM

LICENSE NUMBER:
76086

RESIDENCE
CHEESEMAN RESIDENCE

PAGE TITLE:
PLOT PLAN,
SURVEY, MAPPING
(PLAN FOOTPRINT)

DRAWN BY:
JS

DATE:
12/4/22

SCALE:
No Scale

SHEET #:
2