


FIRST FLOOR

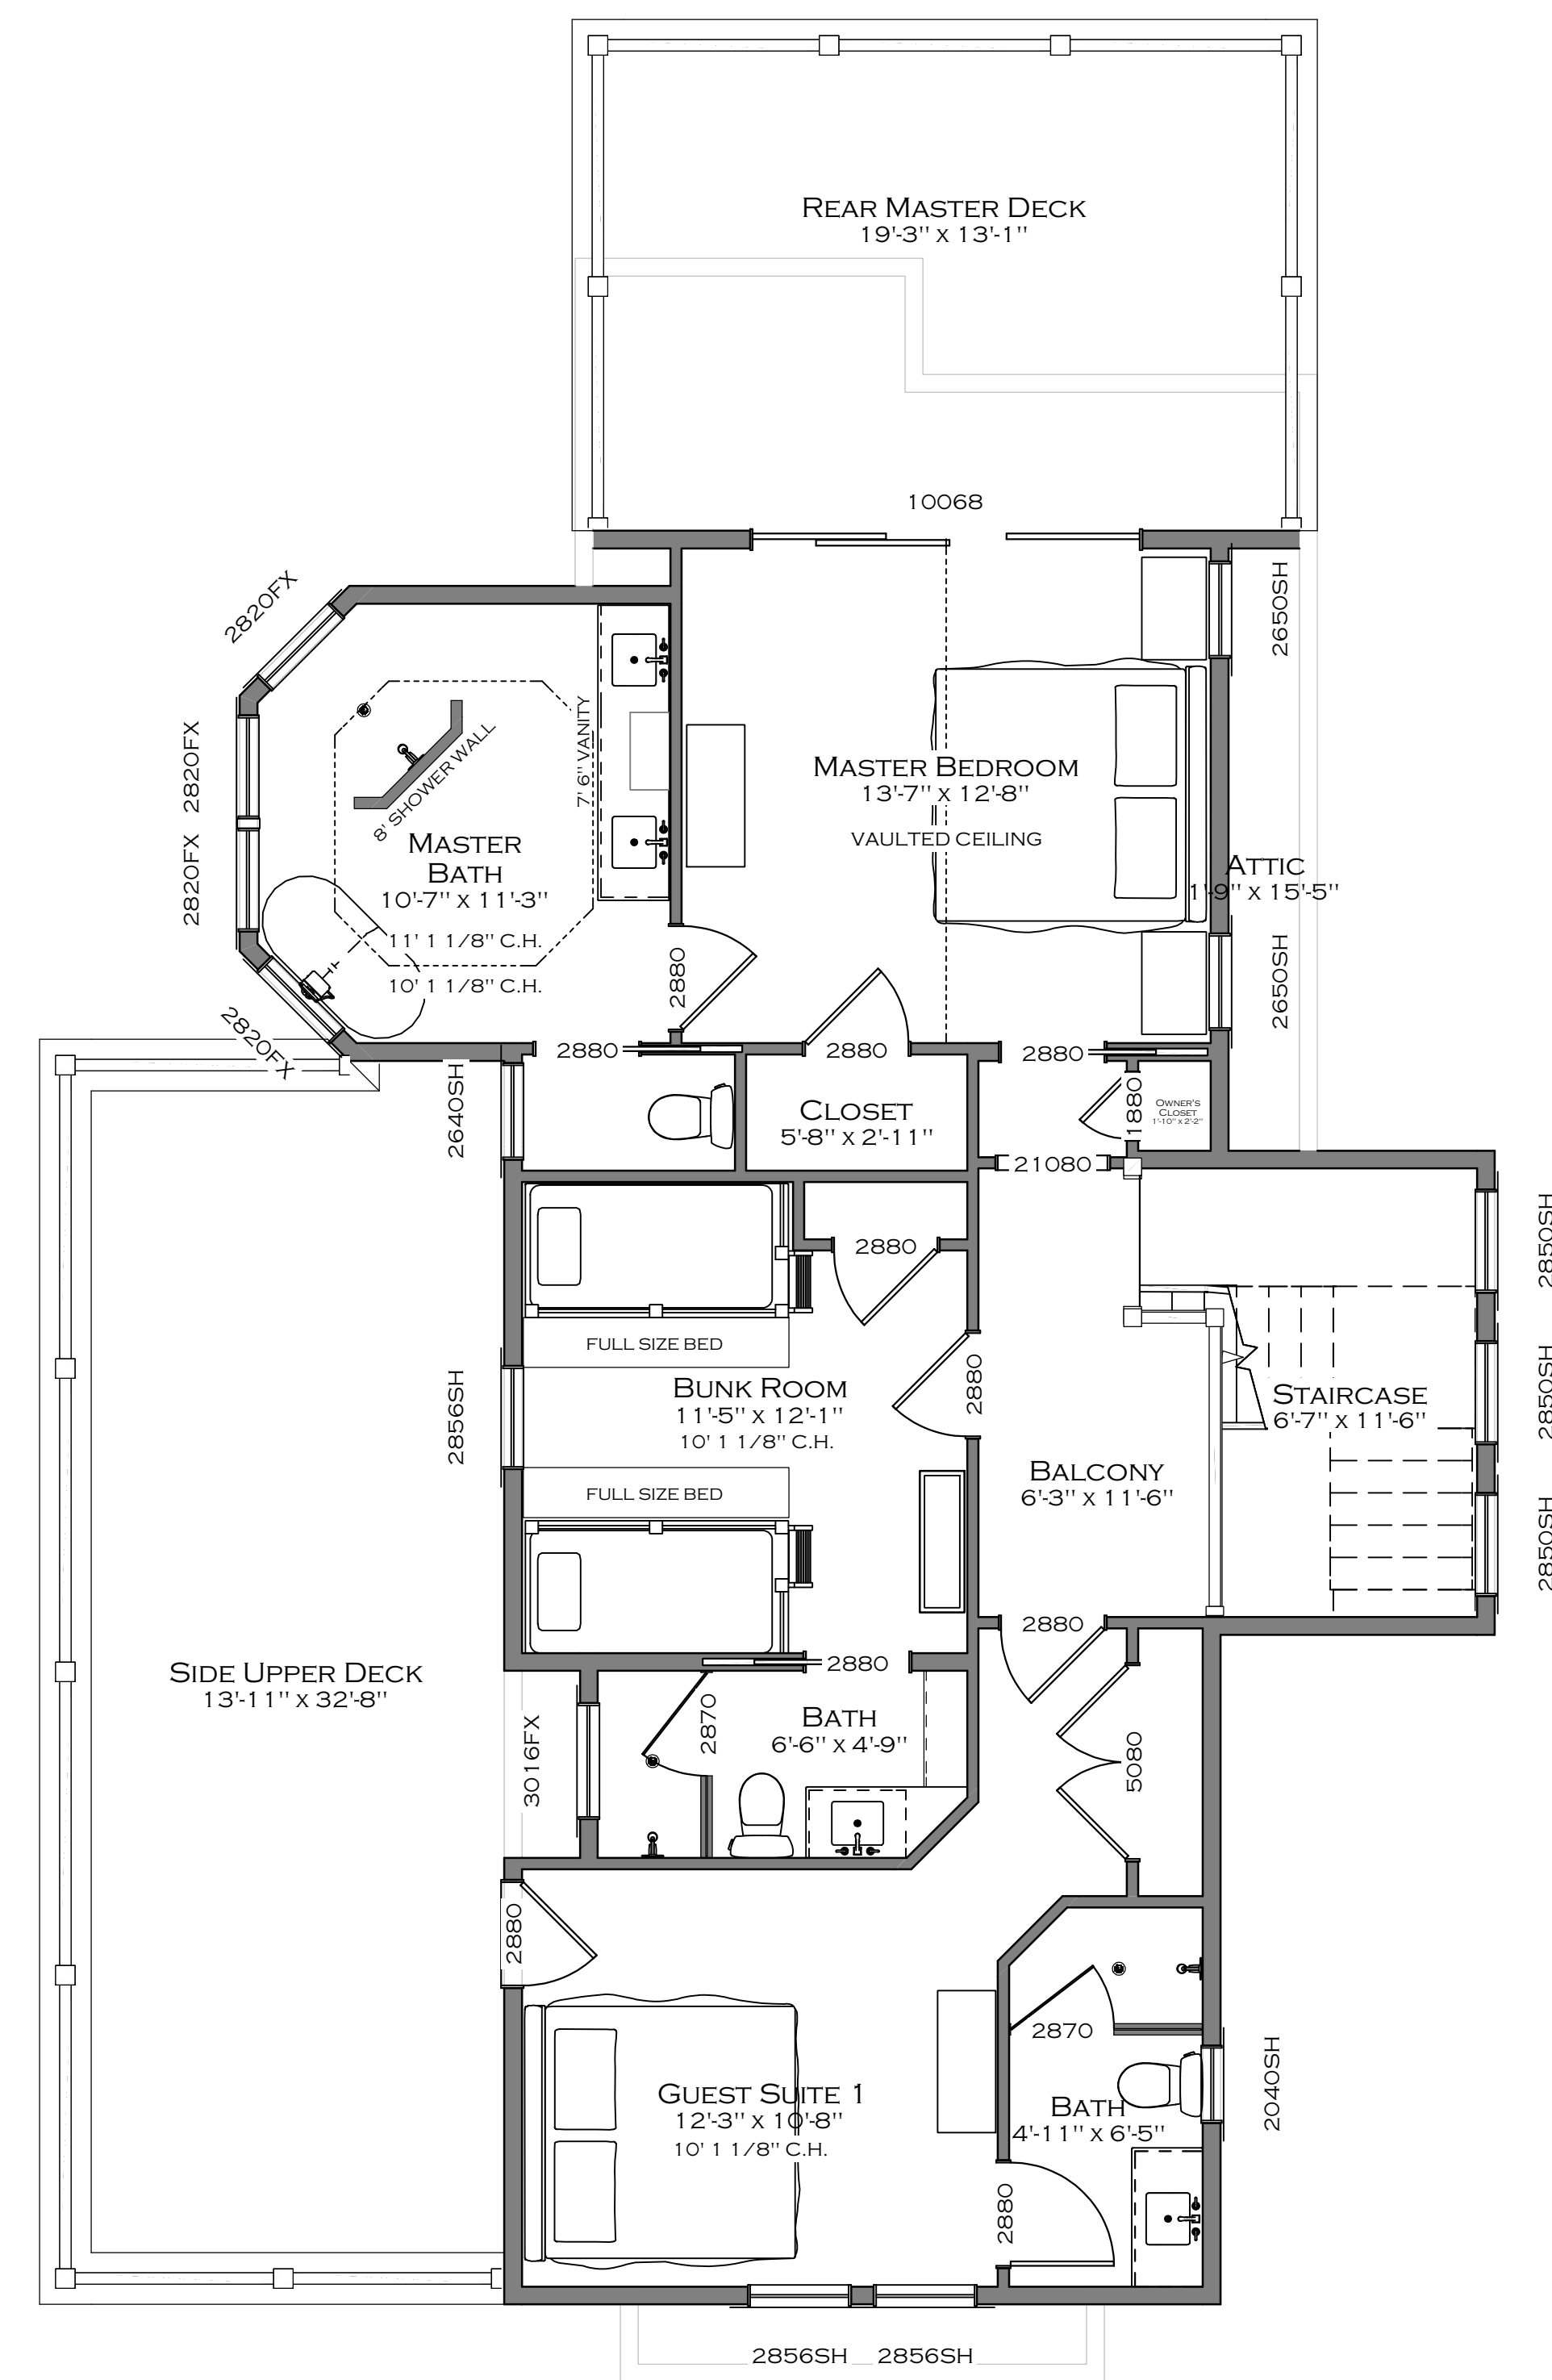

SECOND FLOOR

SQUARE FOOTAGE

1ST FLOOR: 1,163 SQ. FT.
2ND FLOOR: 895 SQ. FT.

TOTAL LIVING AREA: 2,058 SQ. FT.

GOLF CART GARAGE: 247 SQ. FT.
COVERED PORCHES: 1,364 SQ. FT.

3D VIEWS ARE NOT TO SCALE AND MAY NOT REFLECT EXACTLY WHAT IS AVAILABLE FOR THE PROJECT. RENDER VIEWS ARE REPRESENTATIONS OF WHAT THE VIEW COULD LOOK LIKE, NOT WHAT IT WILL LOOK LIKE. 2D VIEWS ALWAYS SUPERCEDE 3D VIEWS

LICENSE NUMBER:
76086

RESIDENCE
PATEL RESIDENCE
602 OCRACOKE WAY, LOT 5719
BALD HEAD ISLAND, NC

PAGE TITLE:
FLOOR PLAN OVERVIEW

DRAWN BY:
JS

DATE:
10/1/23

SCALE:
1/4" = 1'0"

SHEET #:
A-3