

3D VIEWS ARE NOT TO SCALE AND MAY NOT REFLECT EXACTLY WHAT IS AVAILABLE FOR THE PROJECT. RENDER VIEWS ARE REPRESENTATIONS OF WHAT THE VIEW COULD LOOK LIKE, NOT WHAT IT WILL LOOK LIKE. 2D VIEWS ALWAYS SUPERCEDE 3D VIEWS

**LICENSE NUMBER:**  
76086

**RESIDENCE**  
**SCHIANO RESIDENCE**  
2778 PINECREST DRIVE  
SOUTHPORT, NC 28461



**PAGE TITLE:**  
**FLOOR PLAN OVERVIEW**

**DRAWN BY:**  
JS

**DATE:**  
1/2/23

**SCALE:**  
3/16" = 1'0"

**SHEET #:**  
A-4

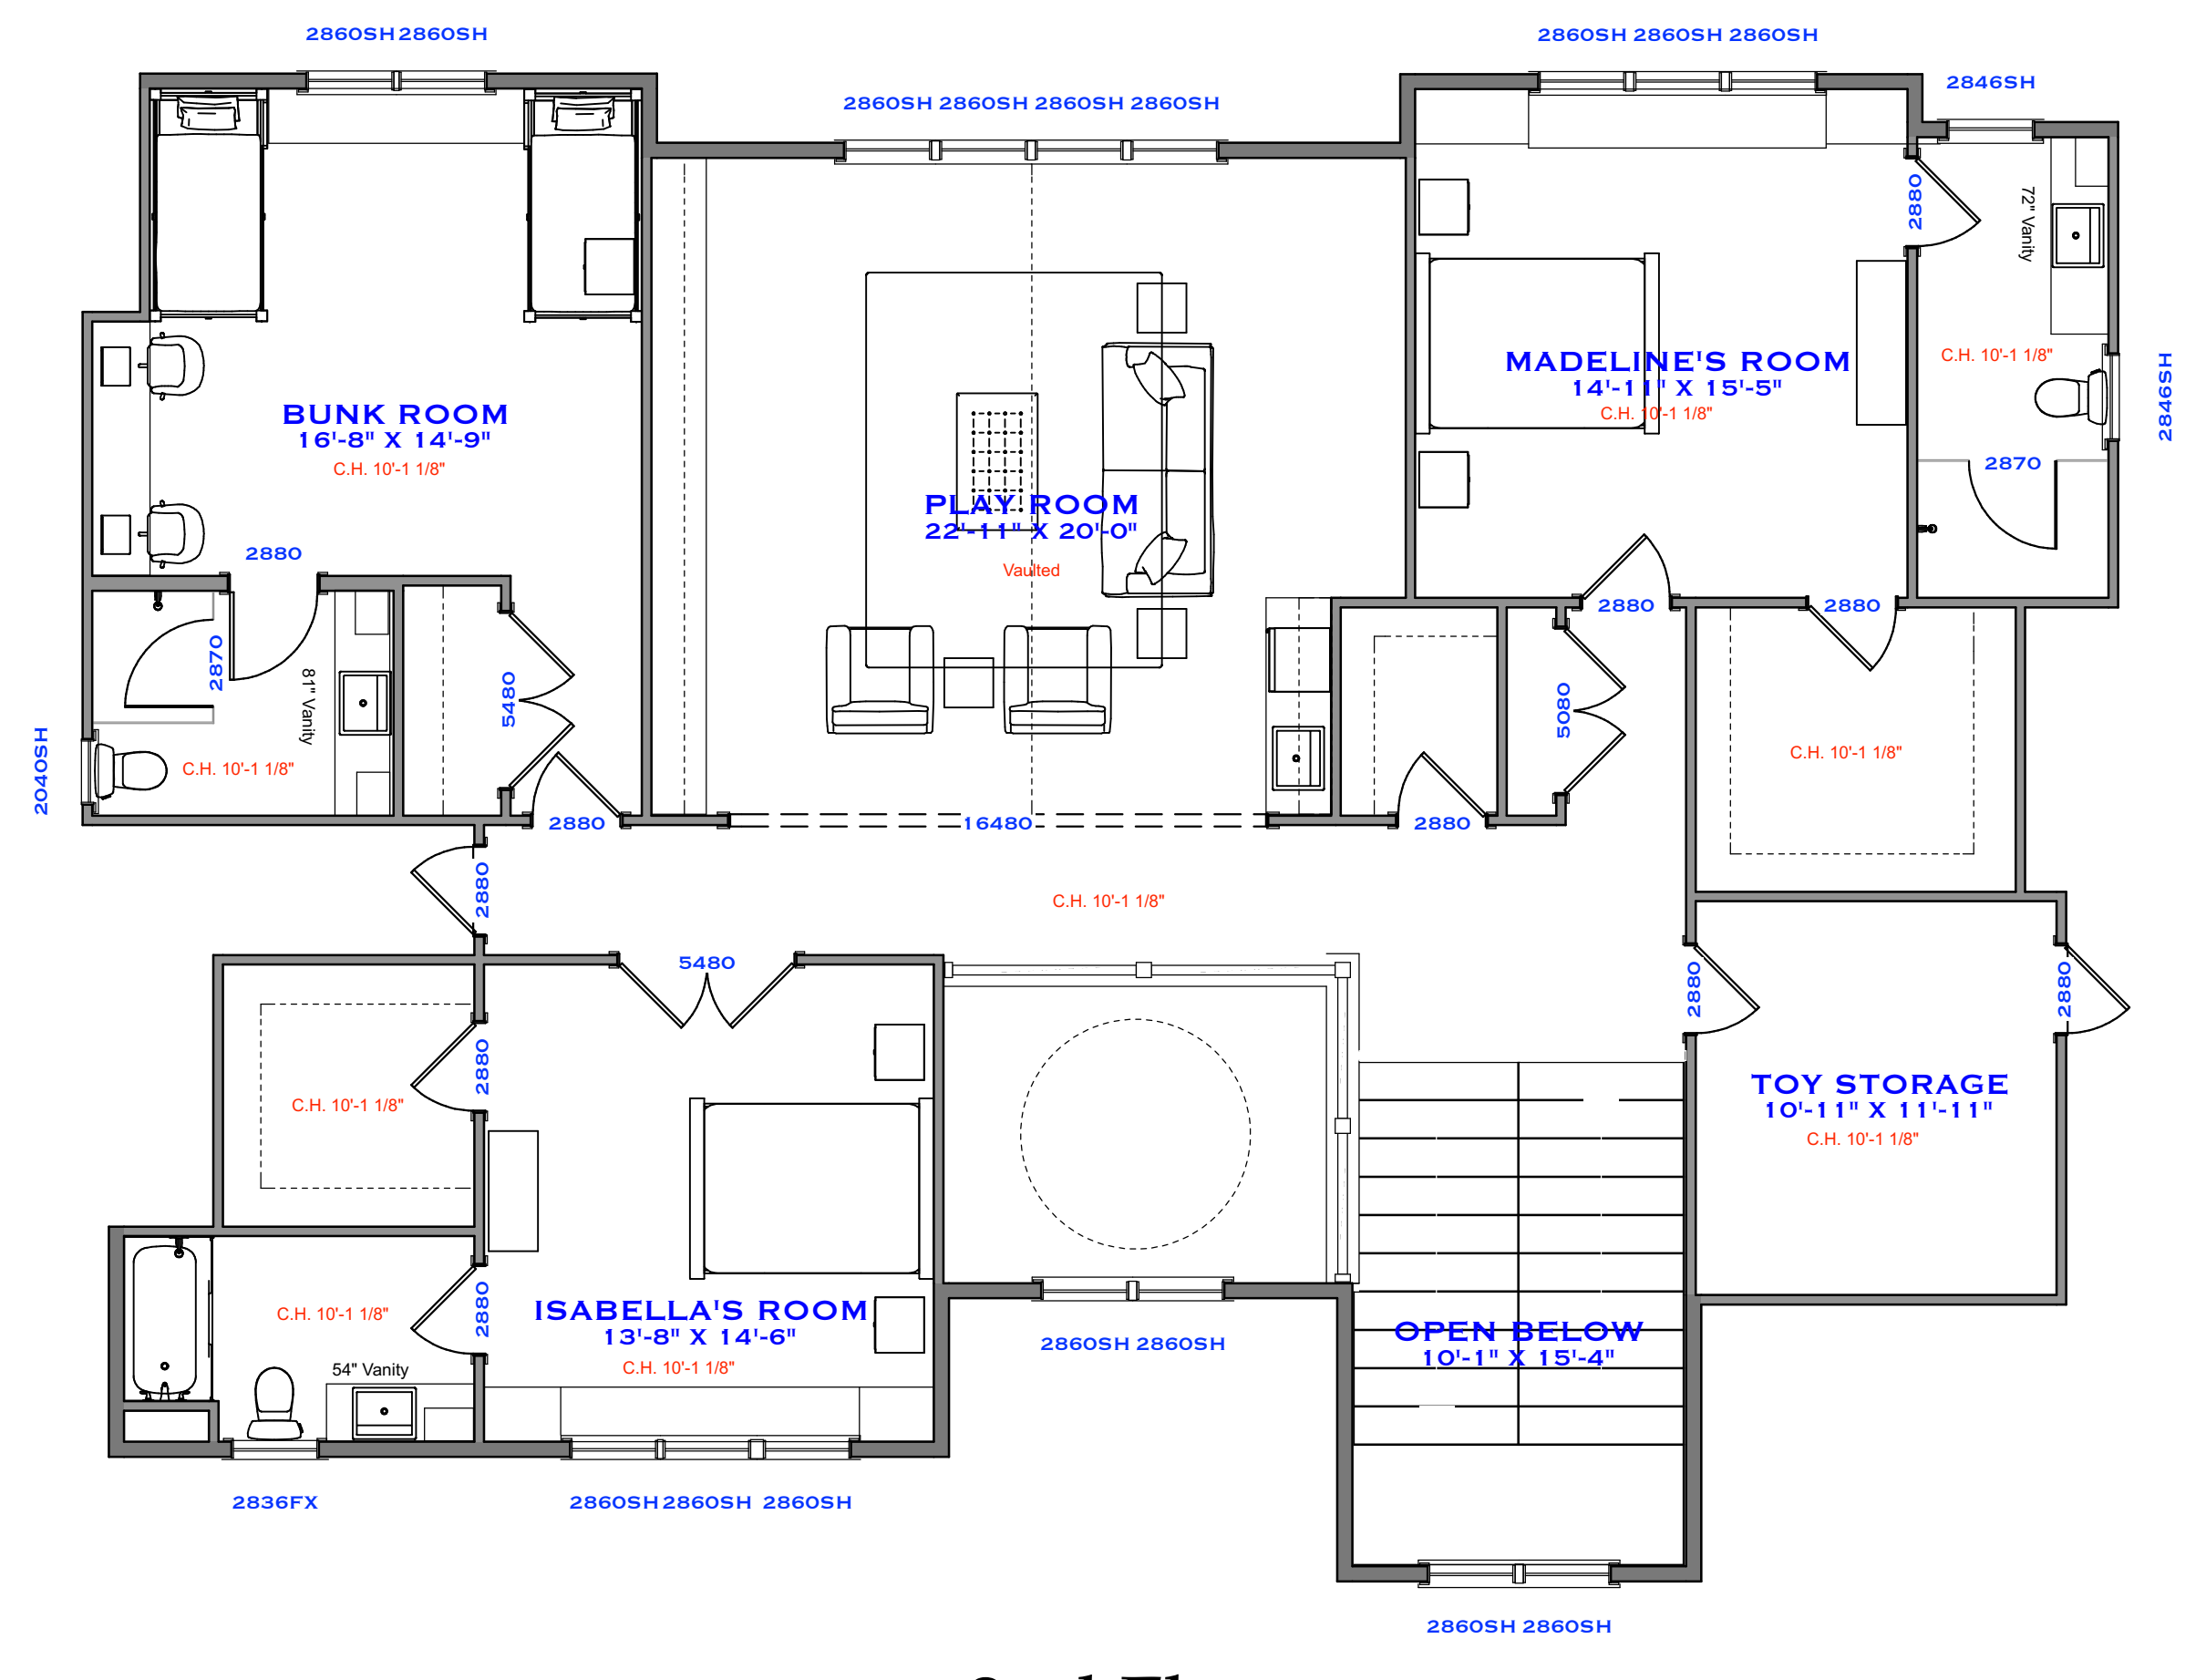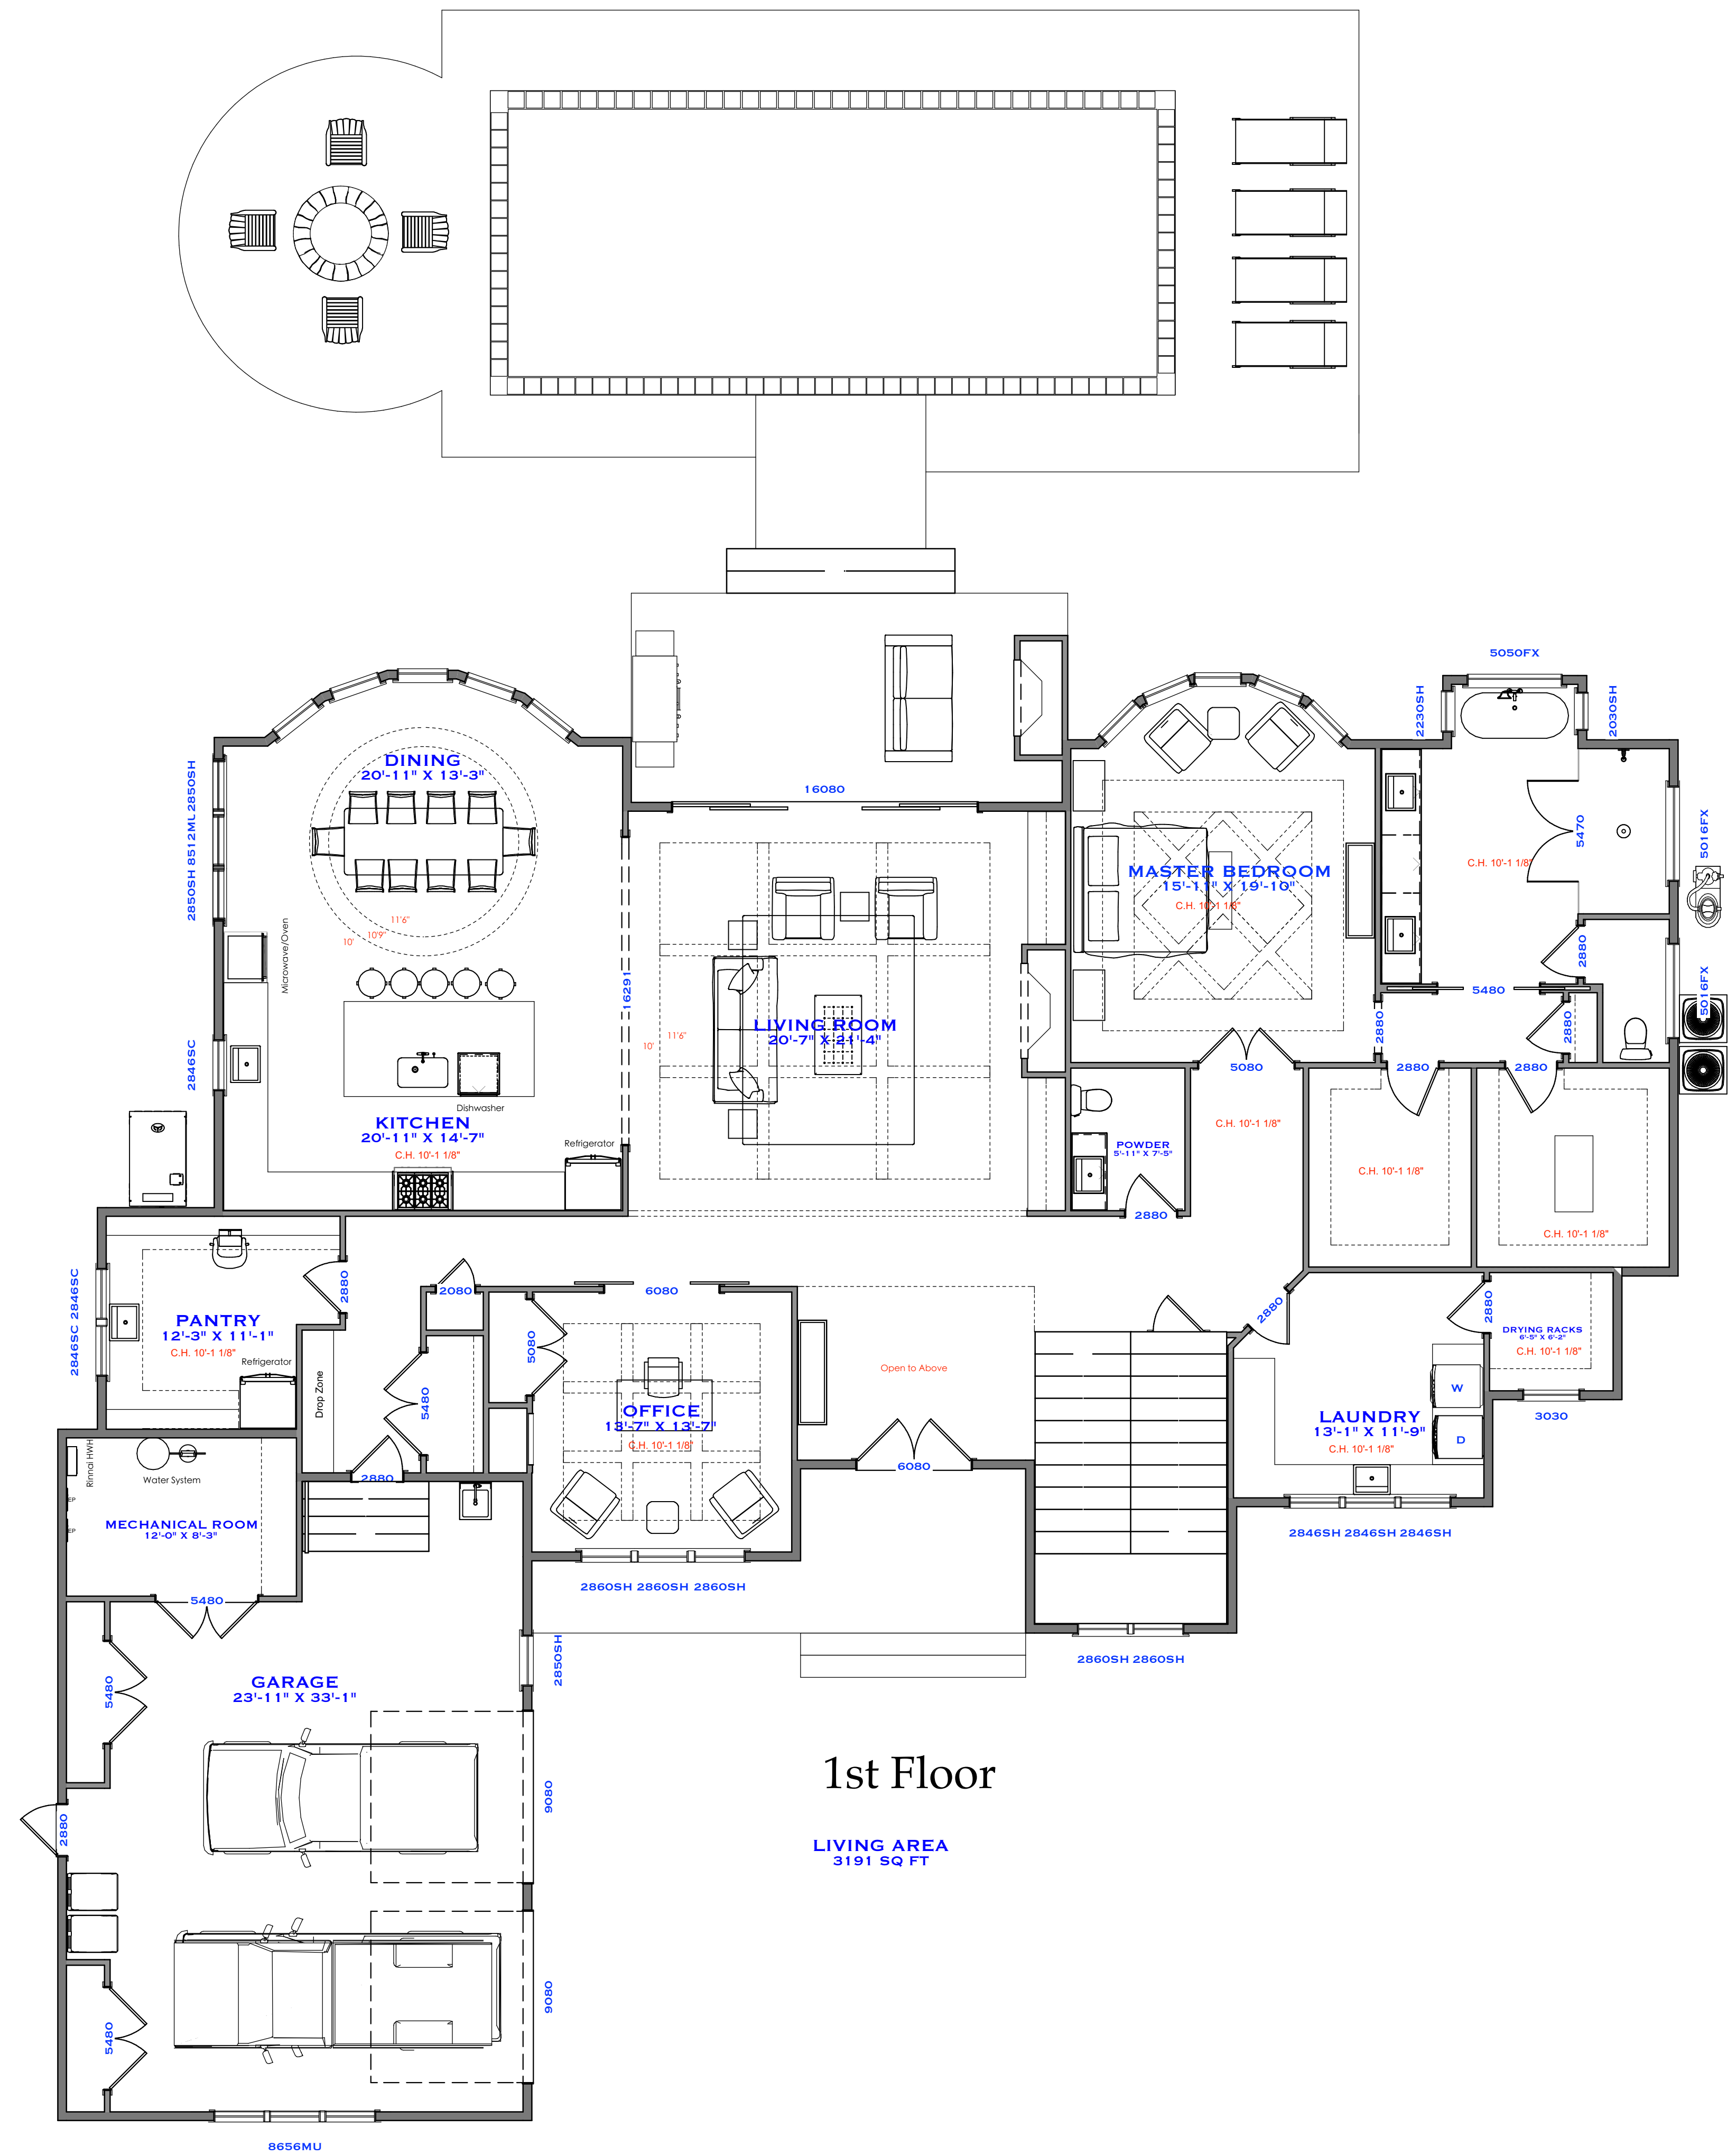

Square Footage  
1st Floor: 3,191 Sq. Ft.  
2nd Floor: 2,055 Sq. Ft.  
Total: 5,246 Sq. Ft.

**1**  
A-4 Floor Overview  
3/16" = 1'0"