


3D VIEWS ARE NOT TO SCALE AND MAY NOT REFLECT EXACTLY WHAT IS AVAILABLE FOR THE PROJECT. RENDER VIEWS ARE REPRESENTATIONS OF WHAT THE VIEW COULD LOOK LIKE. NOT WHAT IT WILL LOOK LIKE. 2D VIEWS ALWAYS SUPERCEDE 3D VIEWS

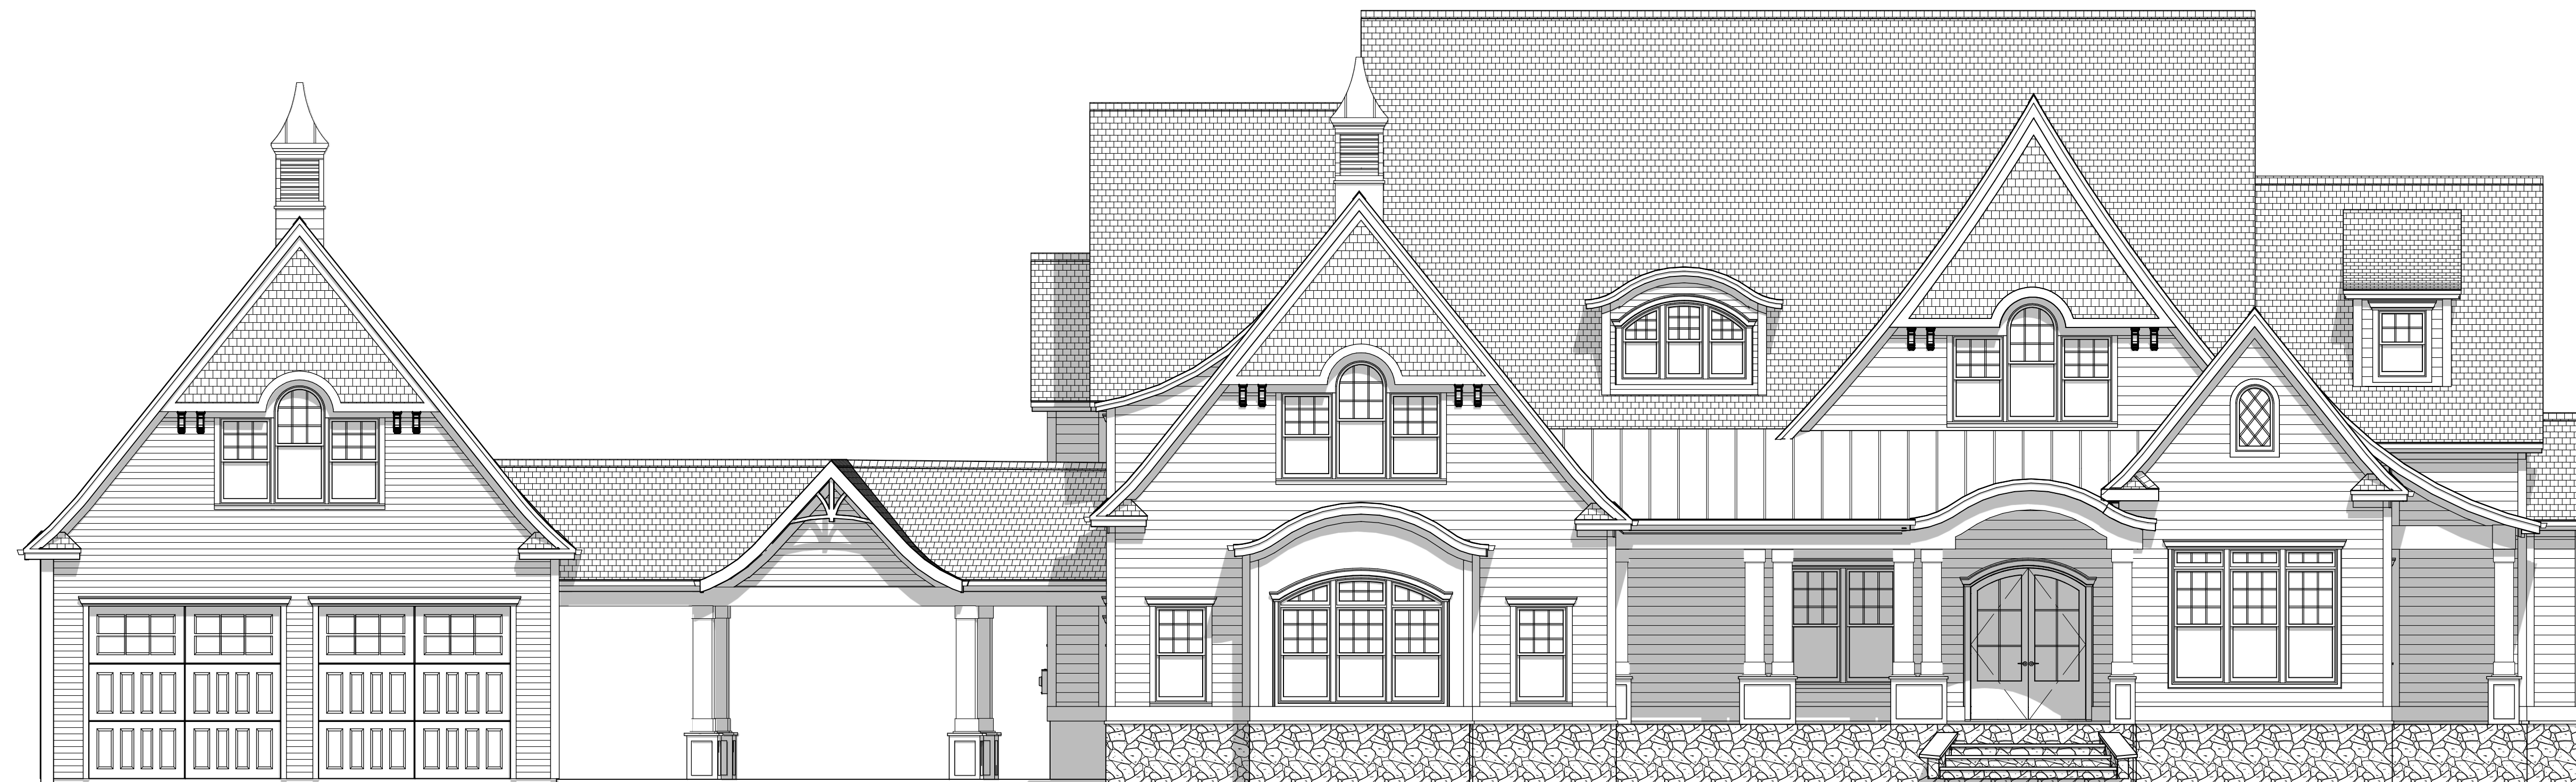

A FRONT ELEVATION
A-1 3/16" = 1'0"



D BACK ELEVATION
A-1 3/16" = 1'0"

SCHIANO
— DIVISION —
RESIDENTIAL ARCHITECTURE
(631) 774-6663 JSCHIANO@SCHIANODEVELOPMENT.COM

LICENSE NUMBER:
76086

RESIDENCE
THE VALHALLA

PAGE TITLE:
ELEVATIONS

DRAWN BY:
JS

DATE:
8/18/21

SCALE:
3/16" = 1'0"

SHEET #:
A-1

3D VIEWS ARE NOT TO SCALE AND MAY NOT REFLECT EXACTLY WHAT IS AVAILABLE FOR THE PROJECT. RENDER VIEWS ARE REPRESENTATIONS OF WHAT THE VIEW COULD LOOK LIKE. NOT WHAT IT WILL LOOK LIKE. 2D VIEWS ALWAYS SUPERCEDE 3D VIEWS

LICENSE NUMBER:
76086

RESIDENCE
THE VALHALLA


PAGE TITLE:
1 ST FLOOR OVERVIEW

DRAWN BY:
JS

DATE:
8/18/21

SCALE:
3/16" = 1'0"

SHEET #:
A-3

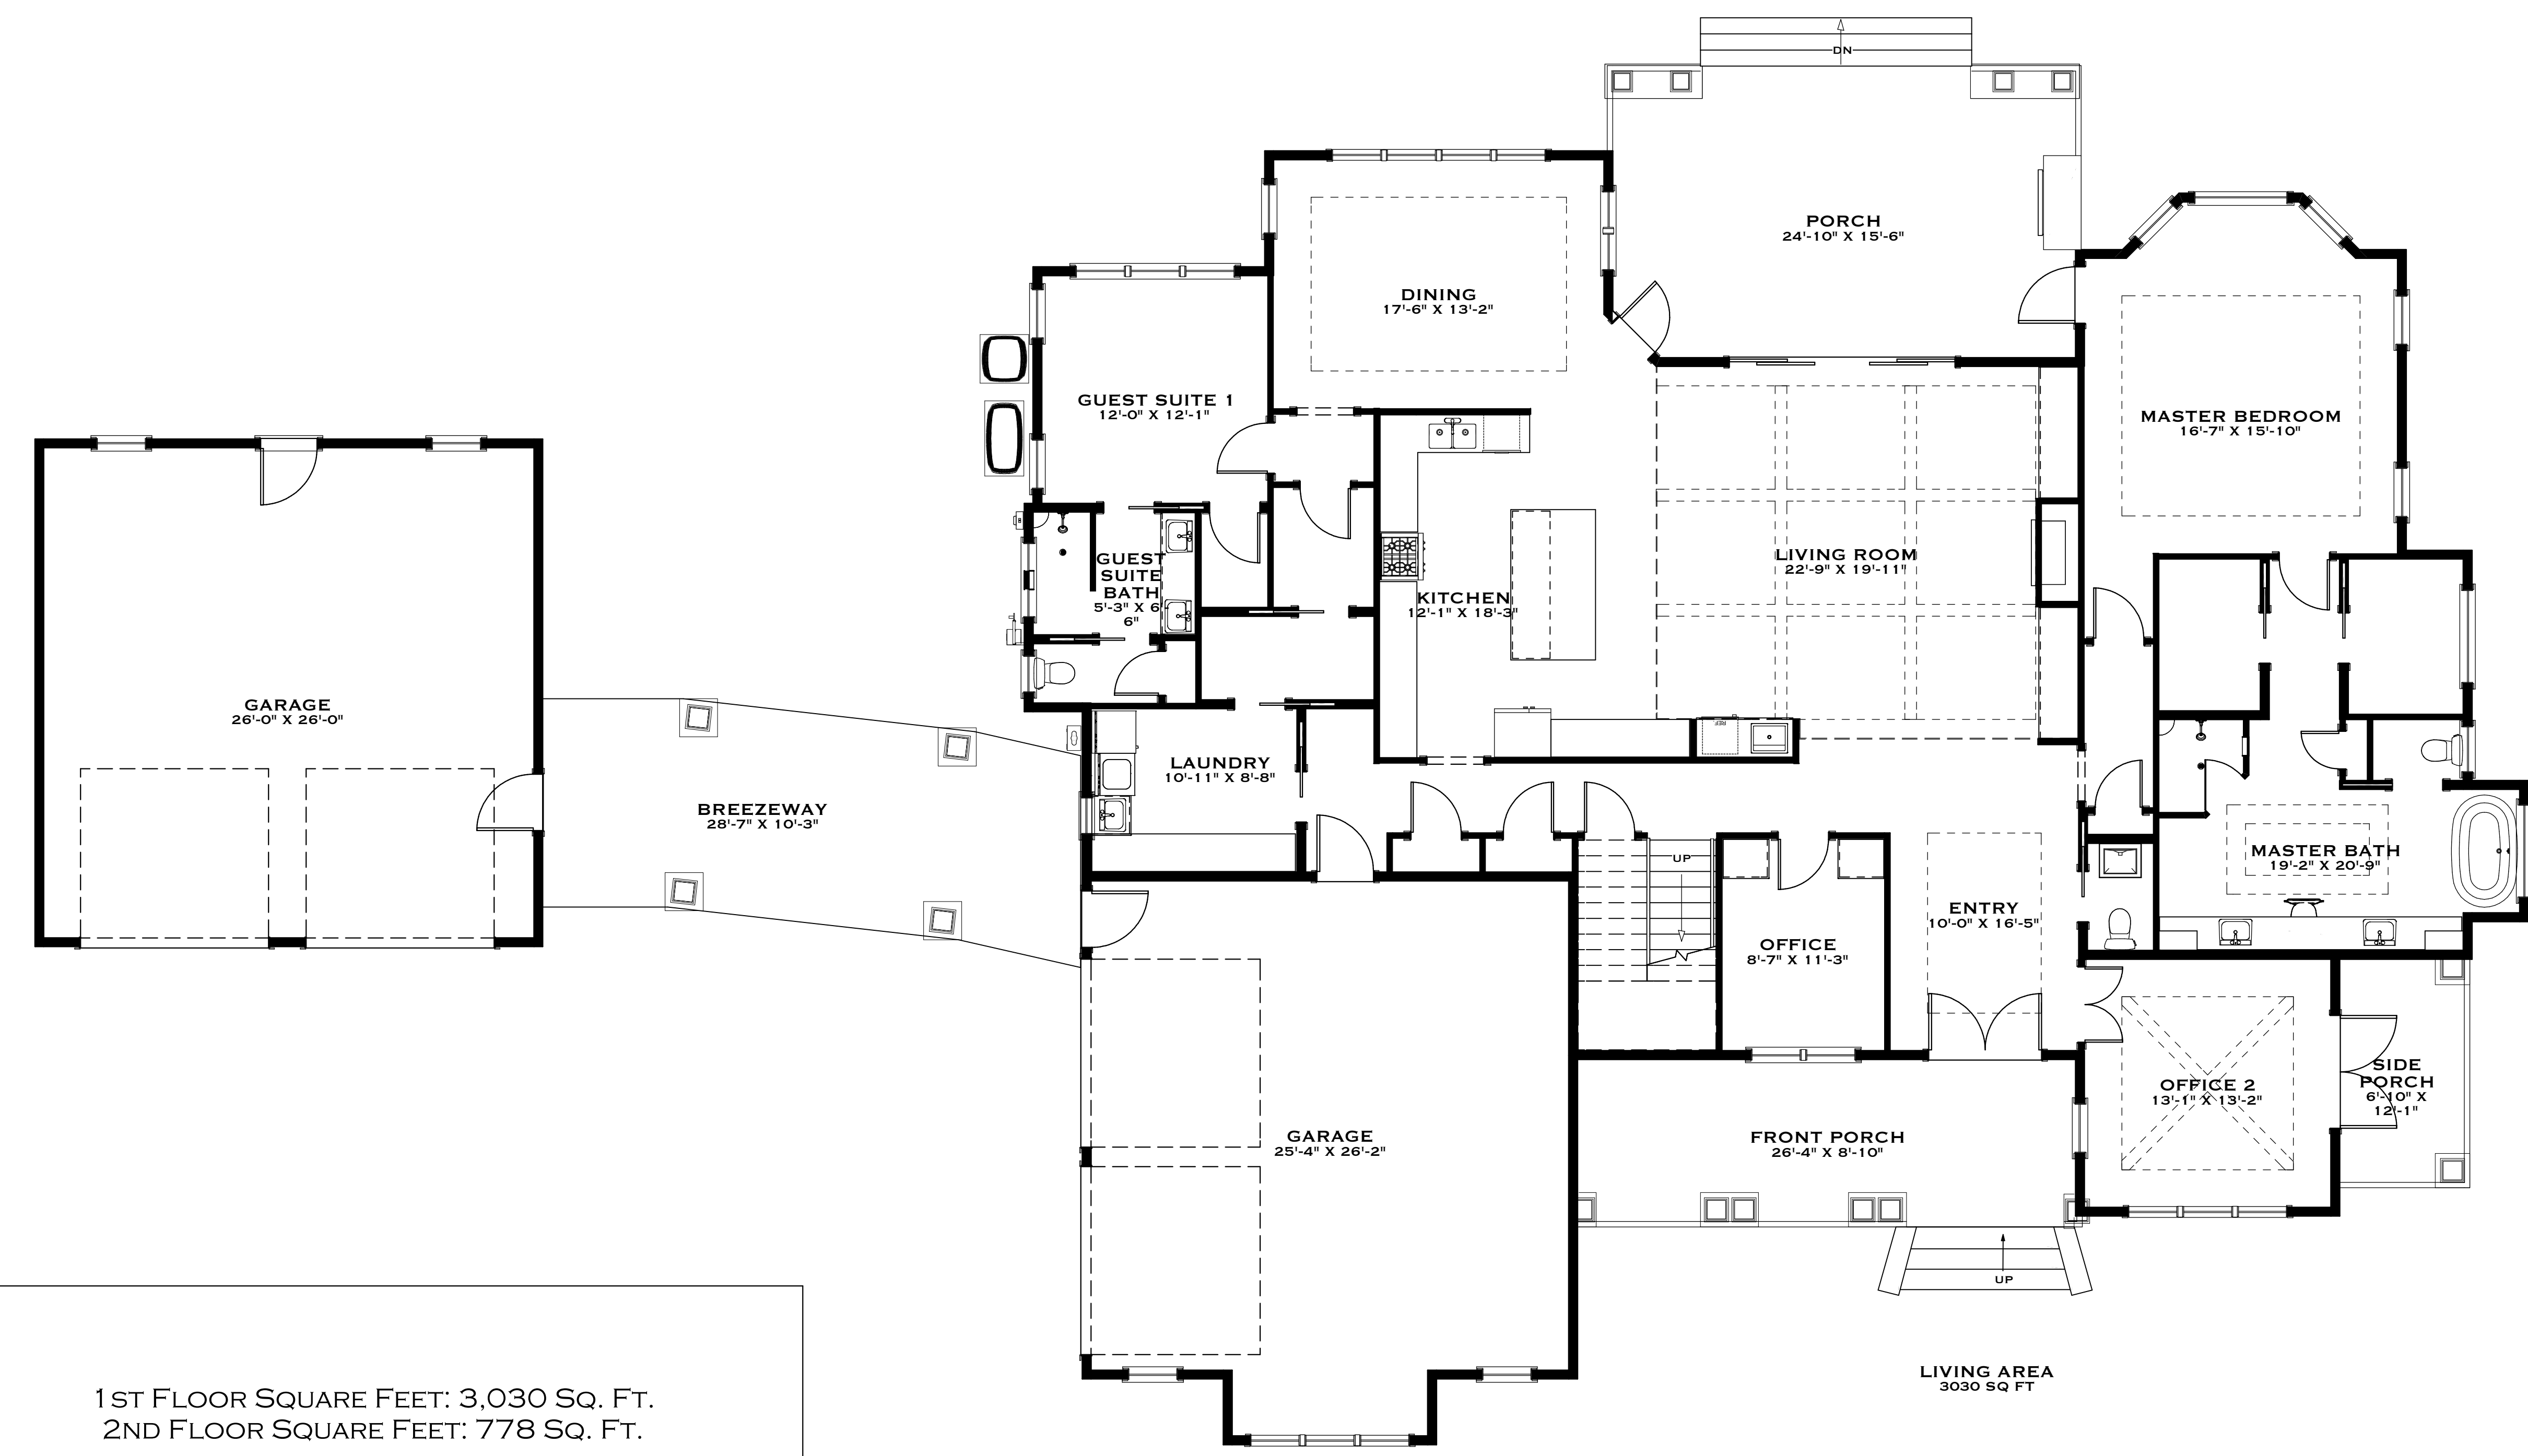


1ST FLOOR SQUARE FEET: 3,030 SQ. FT.
2ND FLOOR SQUARE FEET: 778 SQ. FT.

TOTAL HEATED: 3,808 SQ. FT.

GARAGE SQUARE FEET: 660 SQ. FT.
DETACHED GARAGE SQUARE FEET: 676 SQ. FT.
PORCH SQUARE FEET: 697 SQ. FT.

1
A-3 **FLOOR OVERVIEW**
3/16" = 1'0"

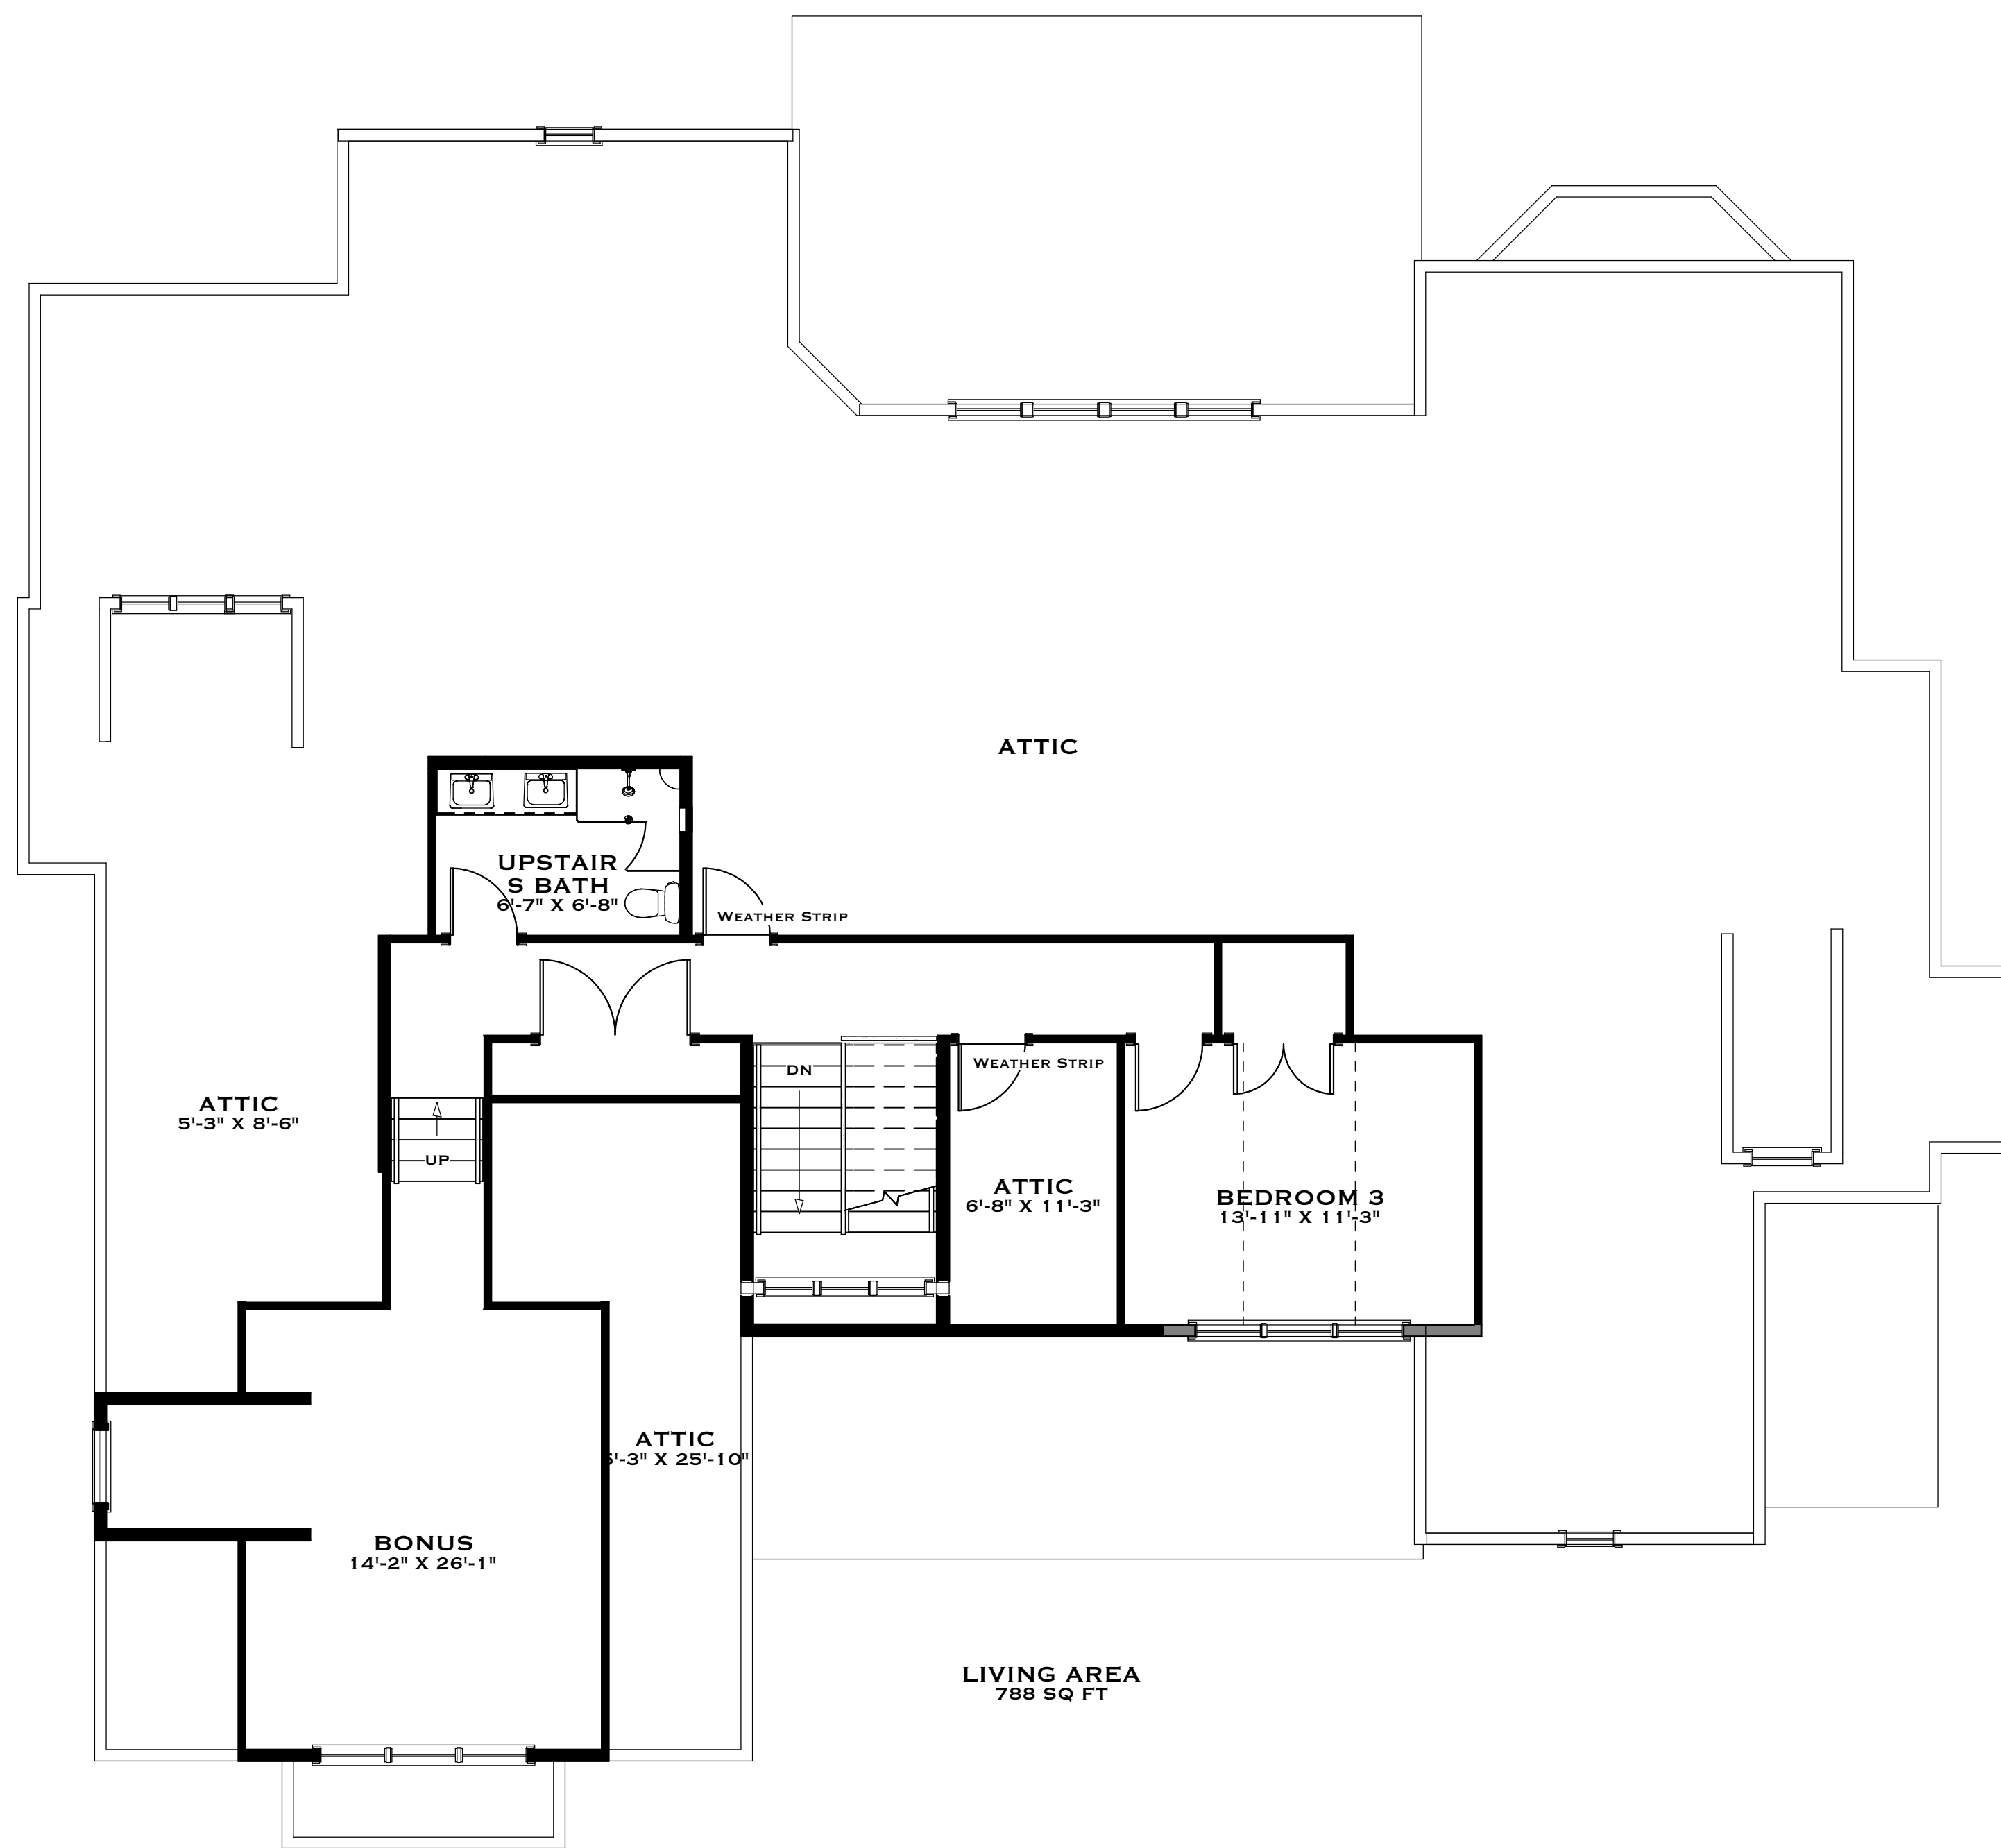

1 FLOOR OVERVIEW
 A-4 3/16" = 1'0"

3D VIEWS ARE NOT TO SCALE AND MAY NOT REFLECT EXACTLY WHAT IS AVAILABLE FOR THE PROJECT. RENDER VIEWS ARE REPRESENTATIONS OF WHAT THE VIEW COULD LOOK LIKE. NOT WHAT IT WILL LOOK LIKE. 2D VIEWS ALWAYS SUPERCEDE 3D VIEWS

SCHIANO
 ARCHITECTURE
 111 HUNTERS HILL ROAD, SUITE 111, HOUSTON, TEXAS 77058
 (631) 774-6663 JSCHIANO@SCHIANODEVELOPMENT.COM

LICENSE NUMBER:
 76086

RESIDENCE
 THE VALHALLA

PAGE TITLE:
 2ND FLOOR OVERVIEW

DRAWN BY:
 JS

DATE:
 8/18/21

SCALE:
 3/16" = 1'0"

SHEET #:
 A-4