

3D VIEWS ARE NOT TO SCALE AND MAY NOT REFLECT EXACTLY WHAT IS AVAILABLE FOR THE PROJECT. RENDER VIEWS ARE REPRESENTATIONS OF WHAT THE VIEW COULD LOOK LIKE, NOT WHAT IT WILL LOOK LIKE. 2D VIEWS ALWAYS SUPERCEDE 3D VIEWS

SCHIANO
— DEVELOPMENT —
THE EXPERTS IN HOME DEVELOPMENT
(631) 774-6663
JSCHIANO@SCHIANODEVELOPMENT.COM

LICENSE NUMBER:
76086

RESIDENCE
BEDFORD HILLS

PAGE TITLE:
EXTERIOR ELEVATIONS

DRAWN BY:
JS

DATE:
8/16/21

SCALE:
1/4" = 1'0"


SHEET #:
A-1



A FRONT ELEVATION
A-1 3/16 IN = 1 FT



D REAR ELEVATION
A-1 3/16 IN = 1 FT

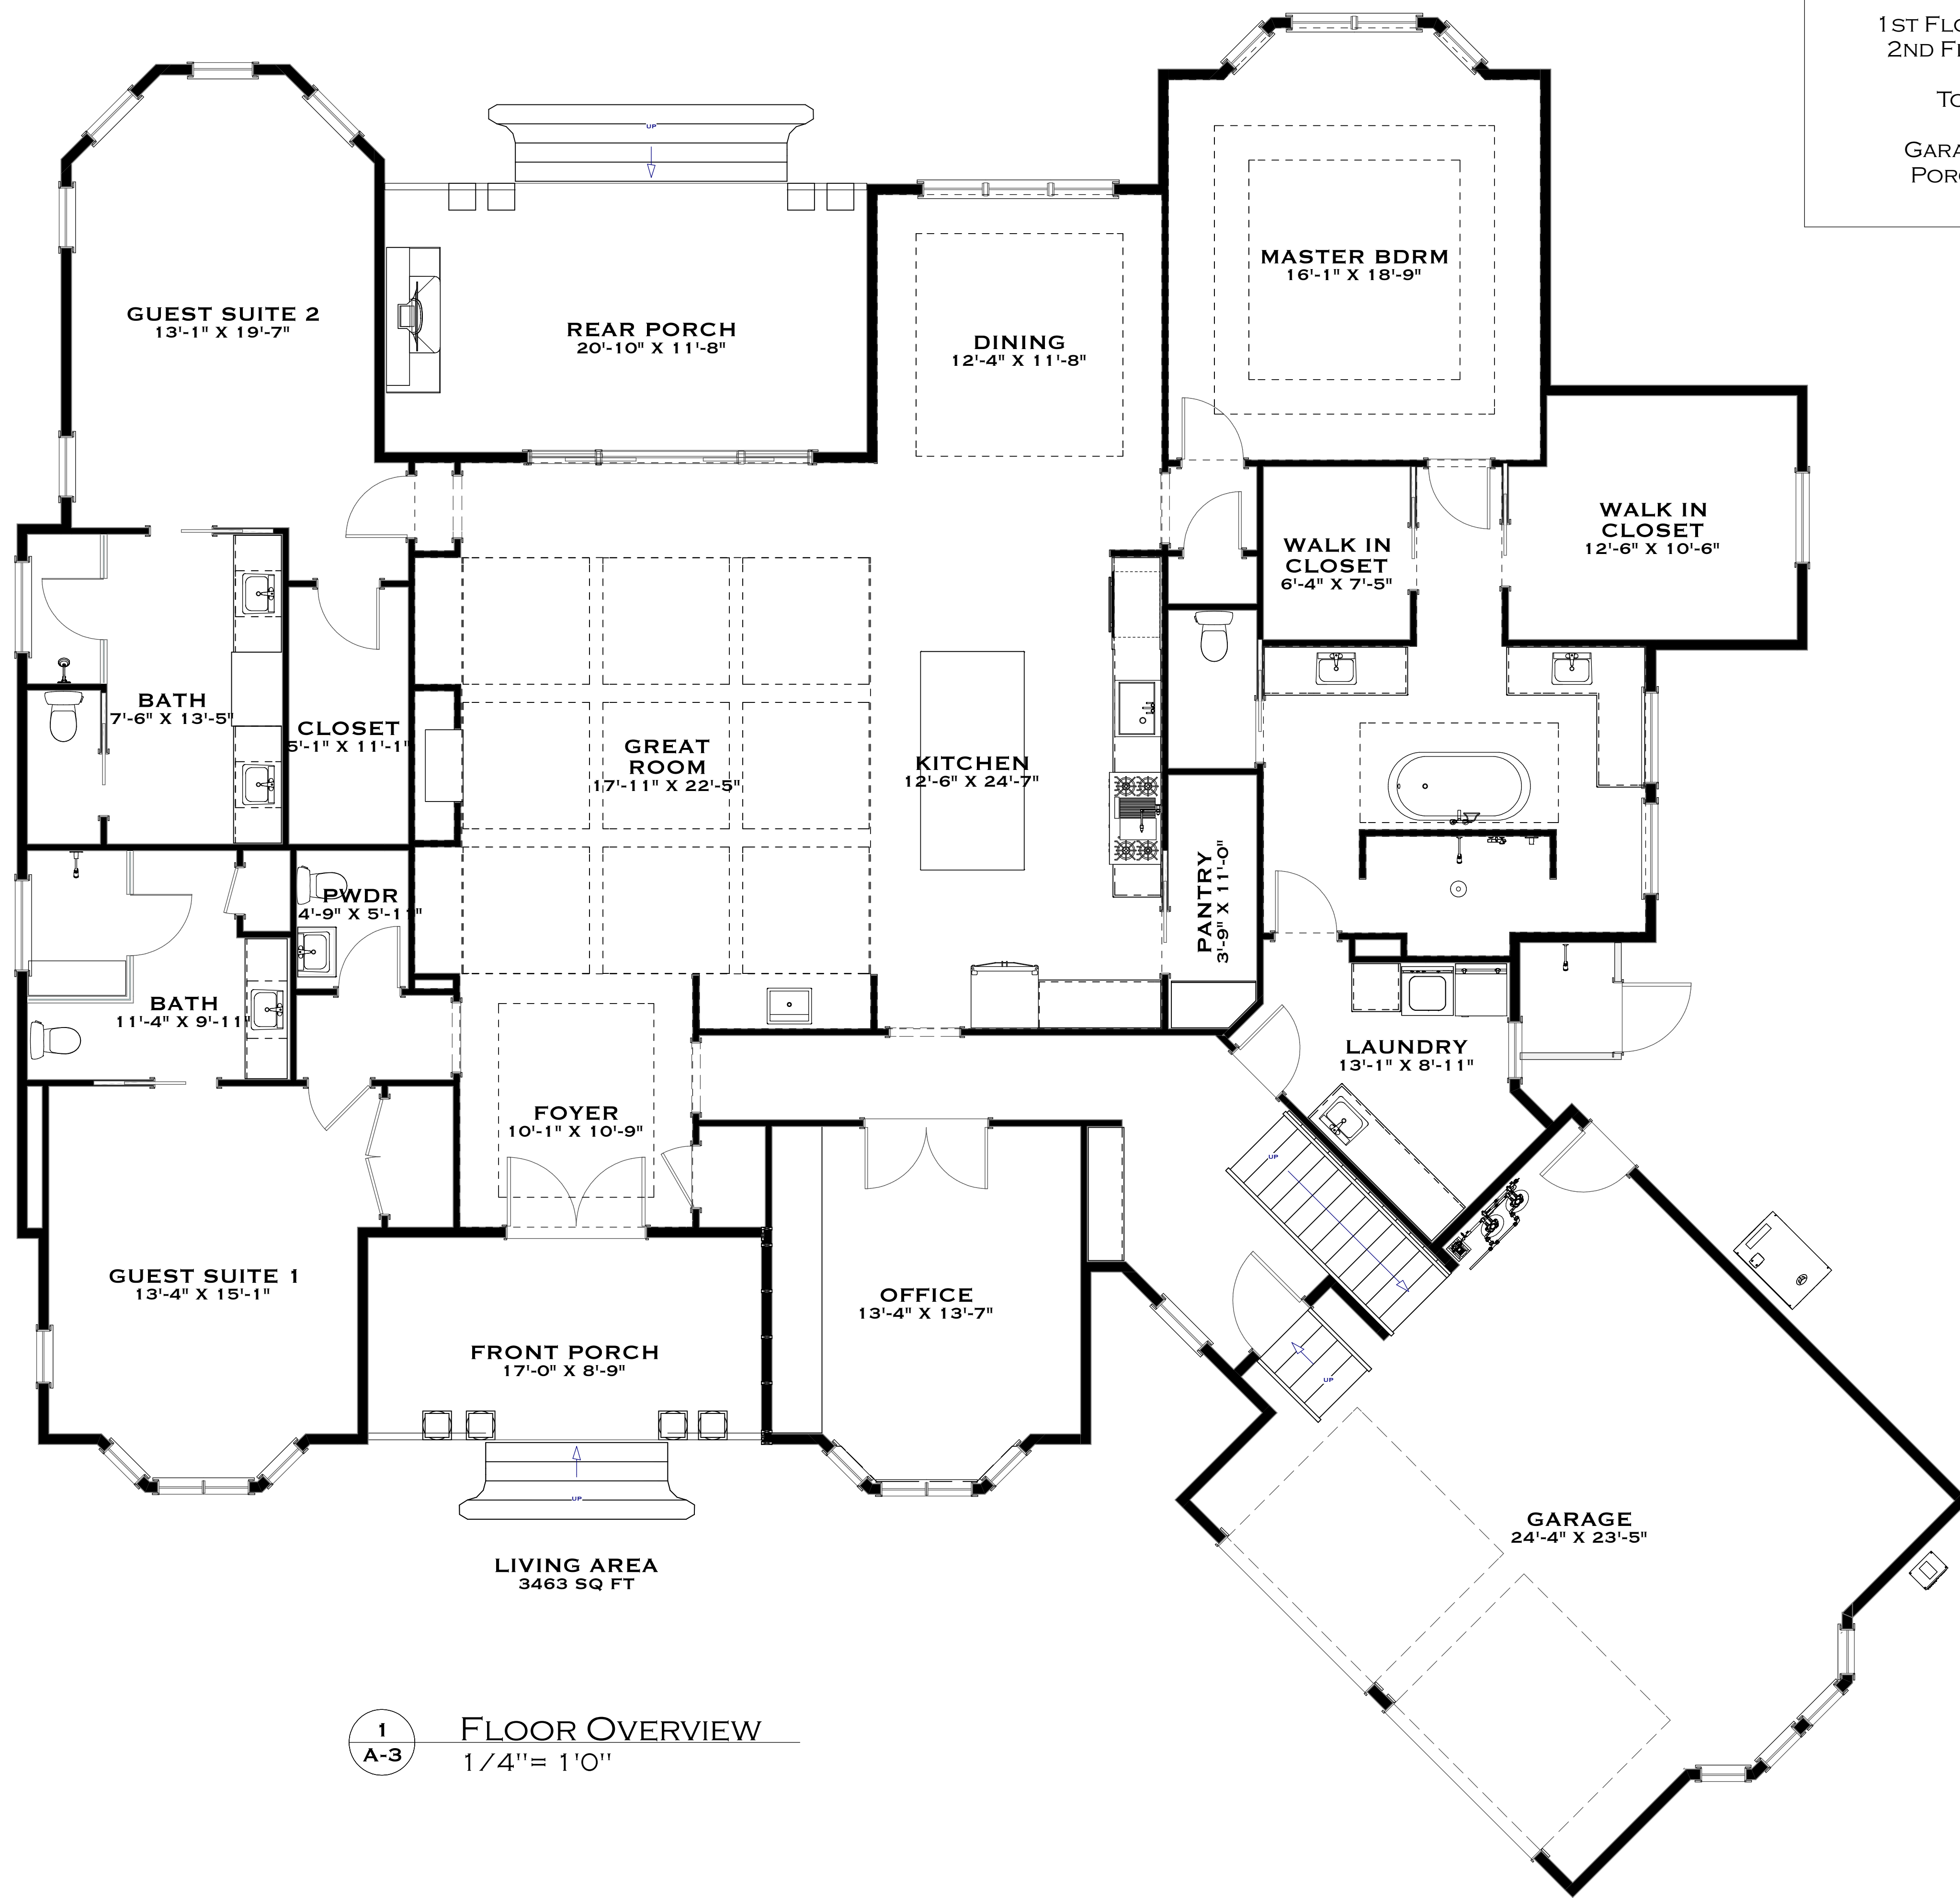

1ST FLOOR SQUARE FEET: 3,468 Sq. Ft.
 2ND FLOOR SQUARE FEET: 616 Sq. Ft.
 TOTAL HEATED: 4,084 Sq. Ft.
 GARAGE SQUARE FEET: 580 Sq. Ft.
 PORCH SQUARE FEET: 392 Sq. Ft.

3D VIEWS ARE NOT TO SCALE AND MAY NOT REFLECT EXACTLY WHAT IS AVAILABLE FOR THE PROJECT. RENDER VIEWS ARE REPRESENTATIONS OF WHAT THE VIEW COULD LOOK LIKE, NOT WHAT IT WILL LOOK LIKE. 2D VIEWS ALWAYS SUPERCEDE 3D VIEWS

SCHIANO
 DEVELOPMENT
 111 HOFFMAN BLVD SUITE 1000 W. MILWAUKEE, WI 53227
 (631) 774-6663
 JSCHIANO@SCHIANODEVELOPMENT.COM

LICENSE NUMBER:
 76086

RESIDENCE
BEDFORD HILLS

PAGE TITLE:
1ST FLOOR OVERVIEW


DRAWN BY:
 JS

DATE:
 8/16/21

SCALE:
 1/4" = 1'0"

SHEET #:
A-3

1 FLOOR OVERVIEW
 A-3 1/4" = 1'0"

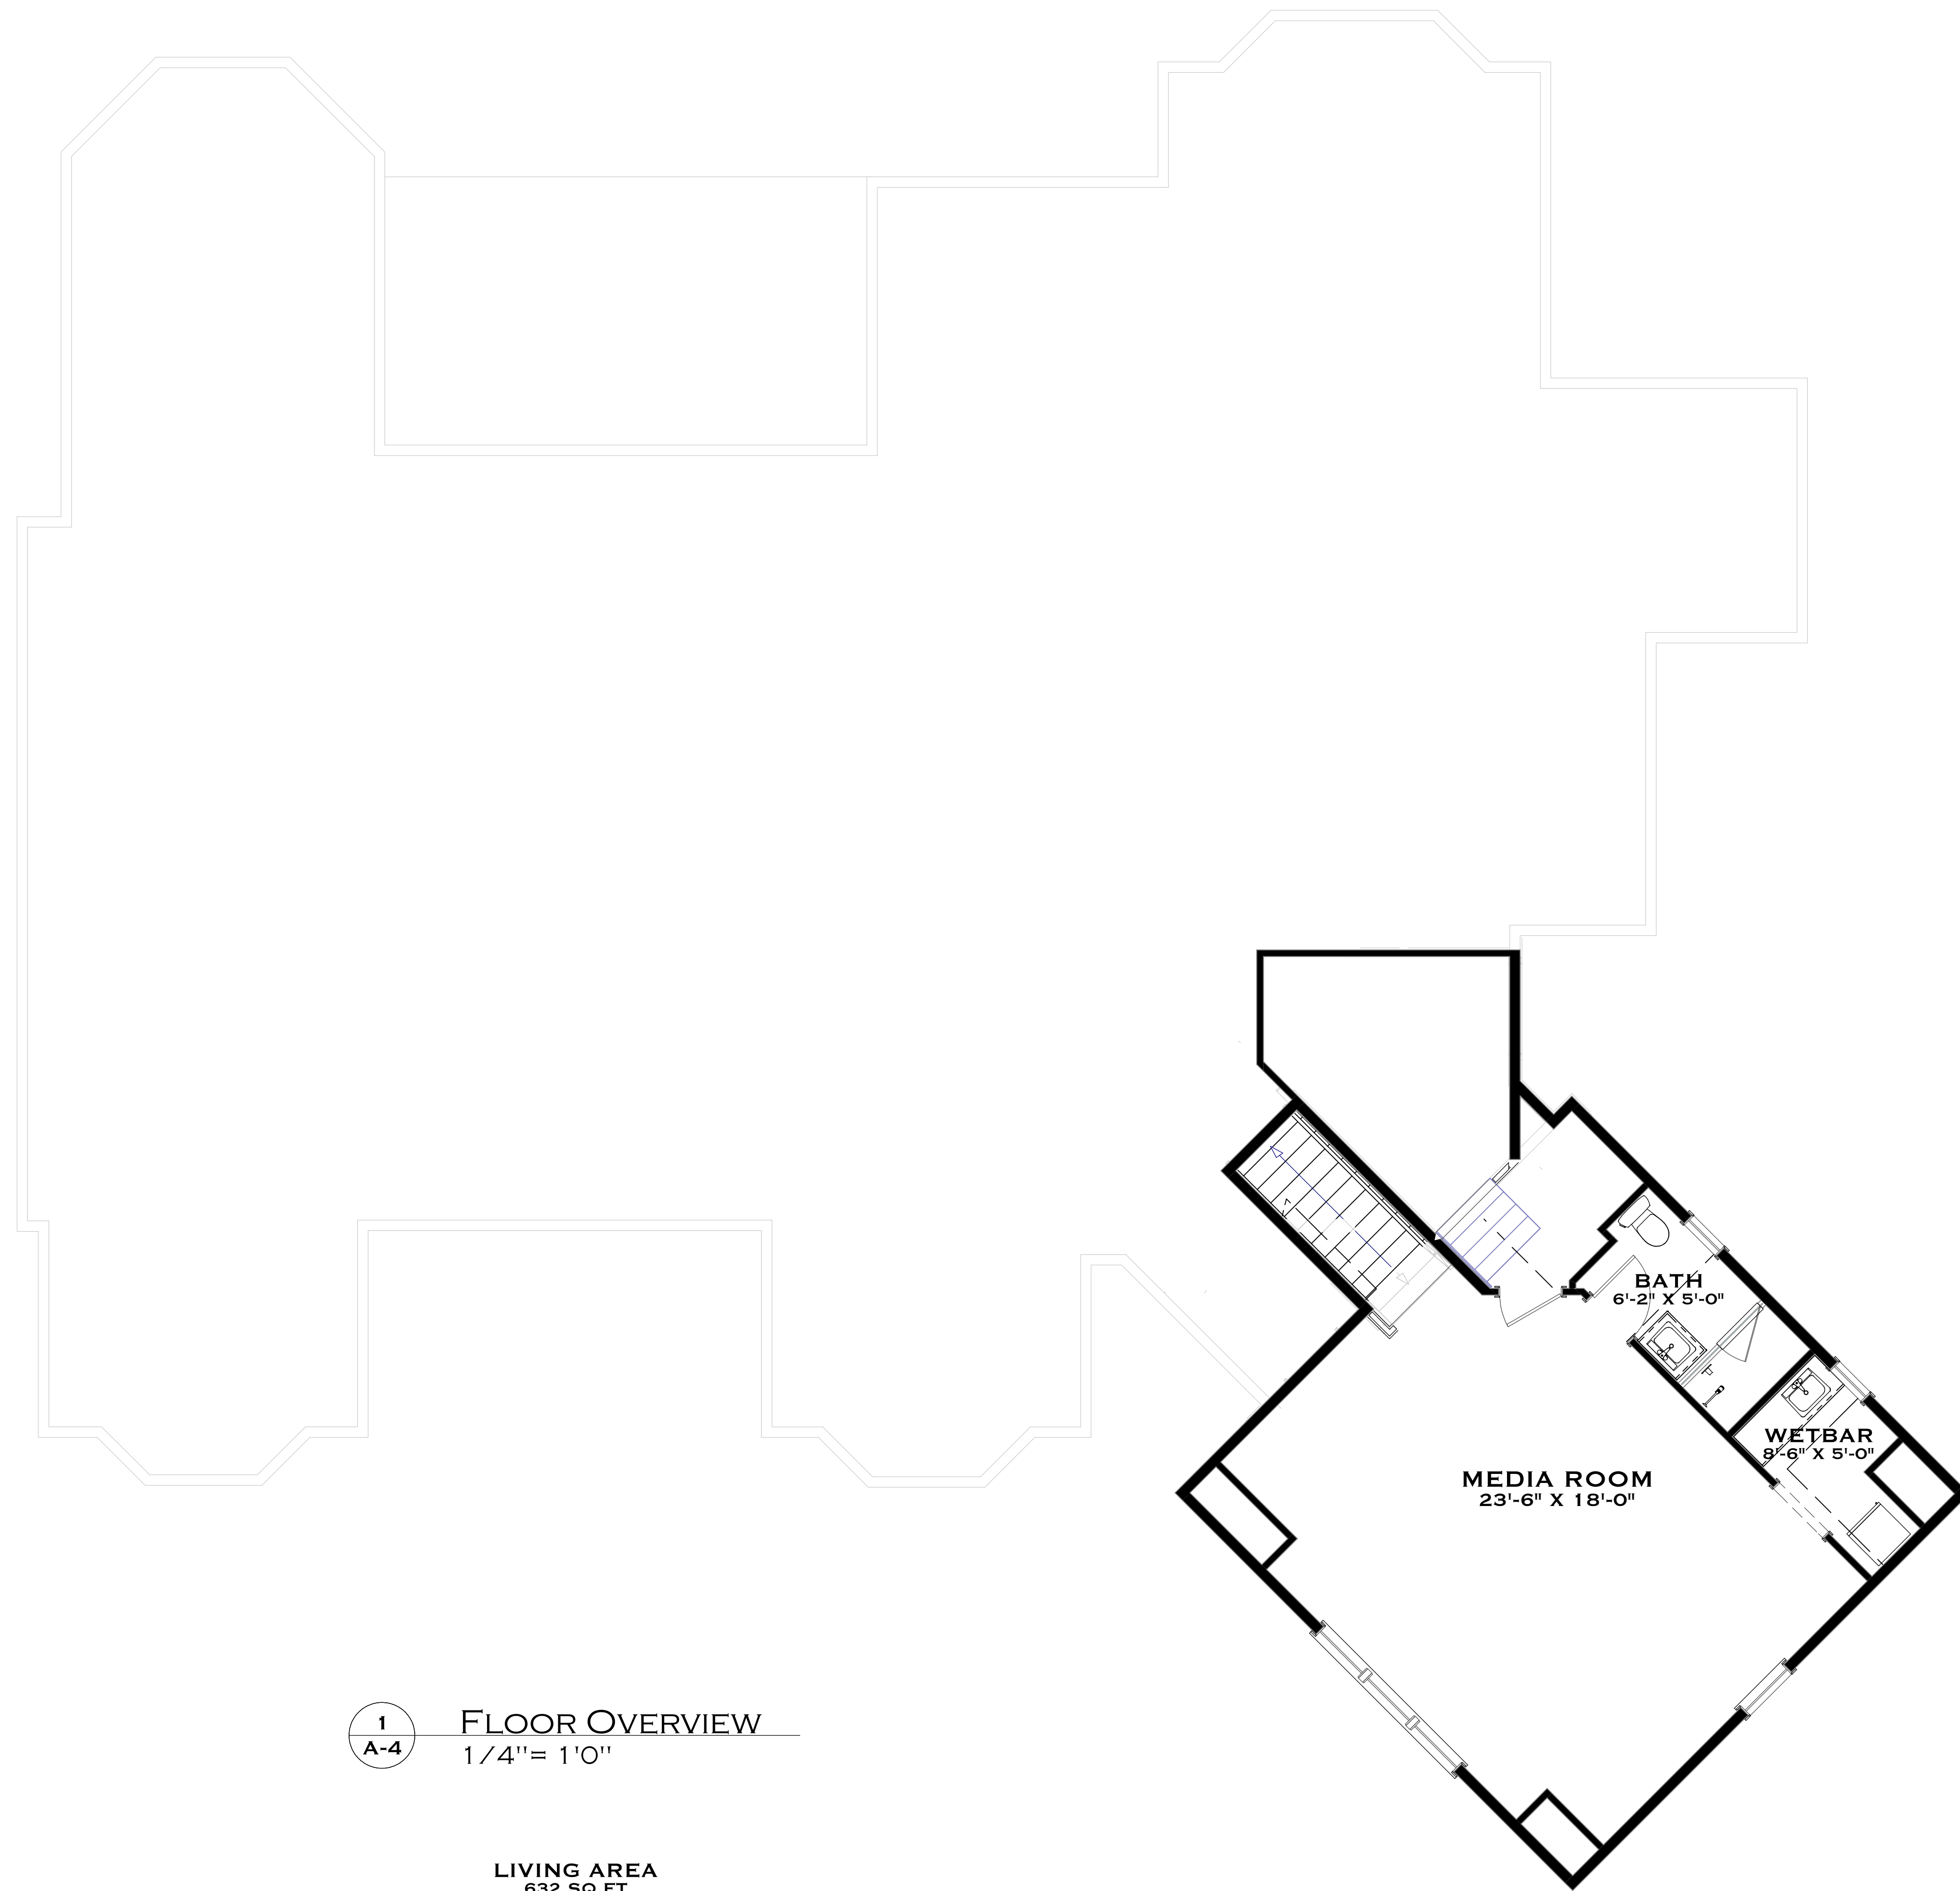

1 FLOOR OVERVIEW
A-4 1/4" = 1'0"

LIVING AREA
632 SQ FT

3D VIEWS ARE NOT TO SCALE AND MAY NOT REFLECT EXACTLY WHAT IS AVAILABLE FOR THE PROJECT. RENDER VIEWS ARE REPRESENTATIONS OF WHAT THE VIEW COULD LOOK LIKE, NOT WHAT IT WILL LOOK LIKE. 2D VIEWS ALWAYS SUPERCEDE 3D VIEWS

SCHIANO
— DEVELOPMENT —
RESIDENTIAL DEVELOPMENT
(631) 774-6663
JSCHIANO@SCHIANODEVELOPMENT.COM

LICENSE NUMBER:
76086

RESIDENCE
BEDFORD HILLS

PAGE TITLE:
2ND FLOOR OVERVIEW

DRAWN BY:
JS

DATE:
8/16/21

SCALE:
1/4" = 1'0"

SHEET #:
A-4