

3D VIEWS ARE NOT TO SCALE AND MAY NOT REFLECT EXACTLY WHAT IS AVAILABLE FOR THE PROJECT. RENDER VIEWS ARE REPRESENTATIONS OF WHAT THE VIEW COULD LOOK LIKE, NOT WHAT IT WILL LOOK LIKE. 2D VIEWS ALWAYS SUPERCEDE 3D VIEWS

SCHIANO
— DIVISION —
111 HUNTERS HILL ROAD, SUITE 1000A
(631) 774-6663 JSCHIANO@SCHIANODEVELOPMENT.COM

LICENSE NUMBER:
76086

RESIDENCE ADDRESS
ROMANO RESIDENCE


PAGE TITLE:
FLOOR PLAN OVERVIEW

DRAWN BY:
JS


DATE:
9/17/23

SCALE:
3/16" = 1'0"

SHEET #:
A-3

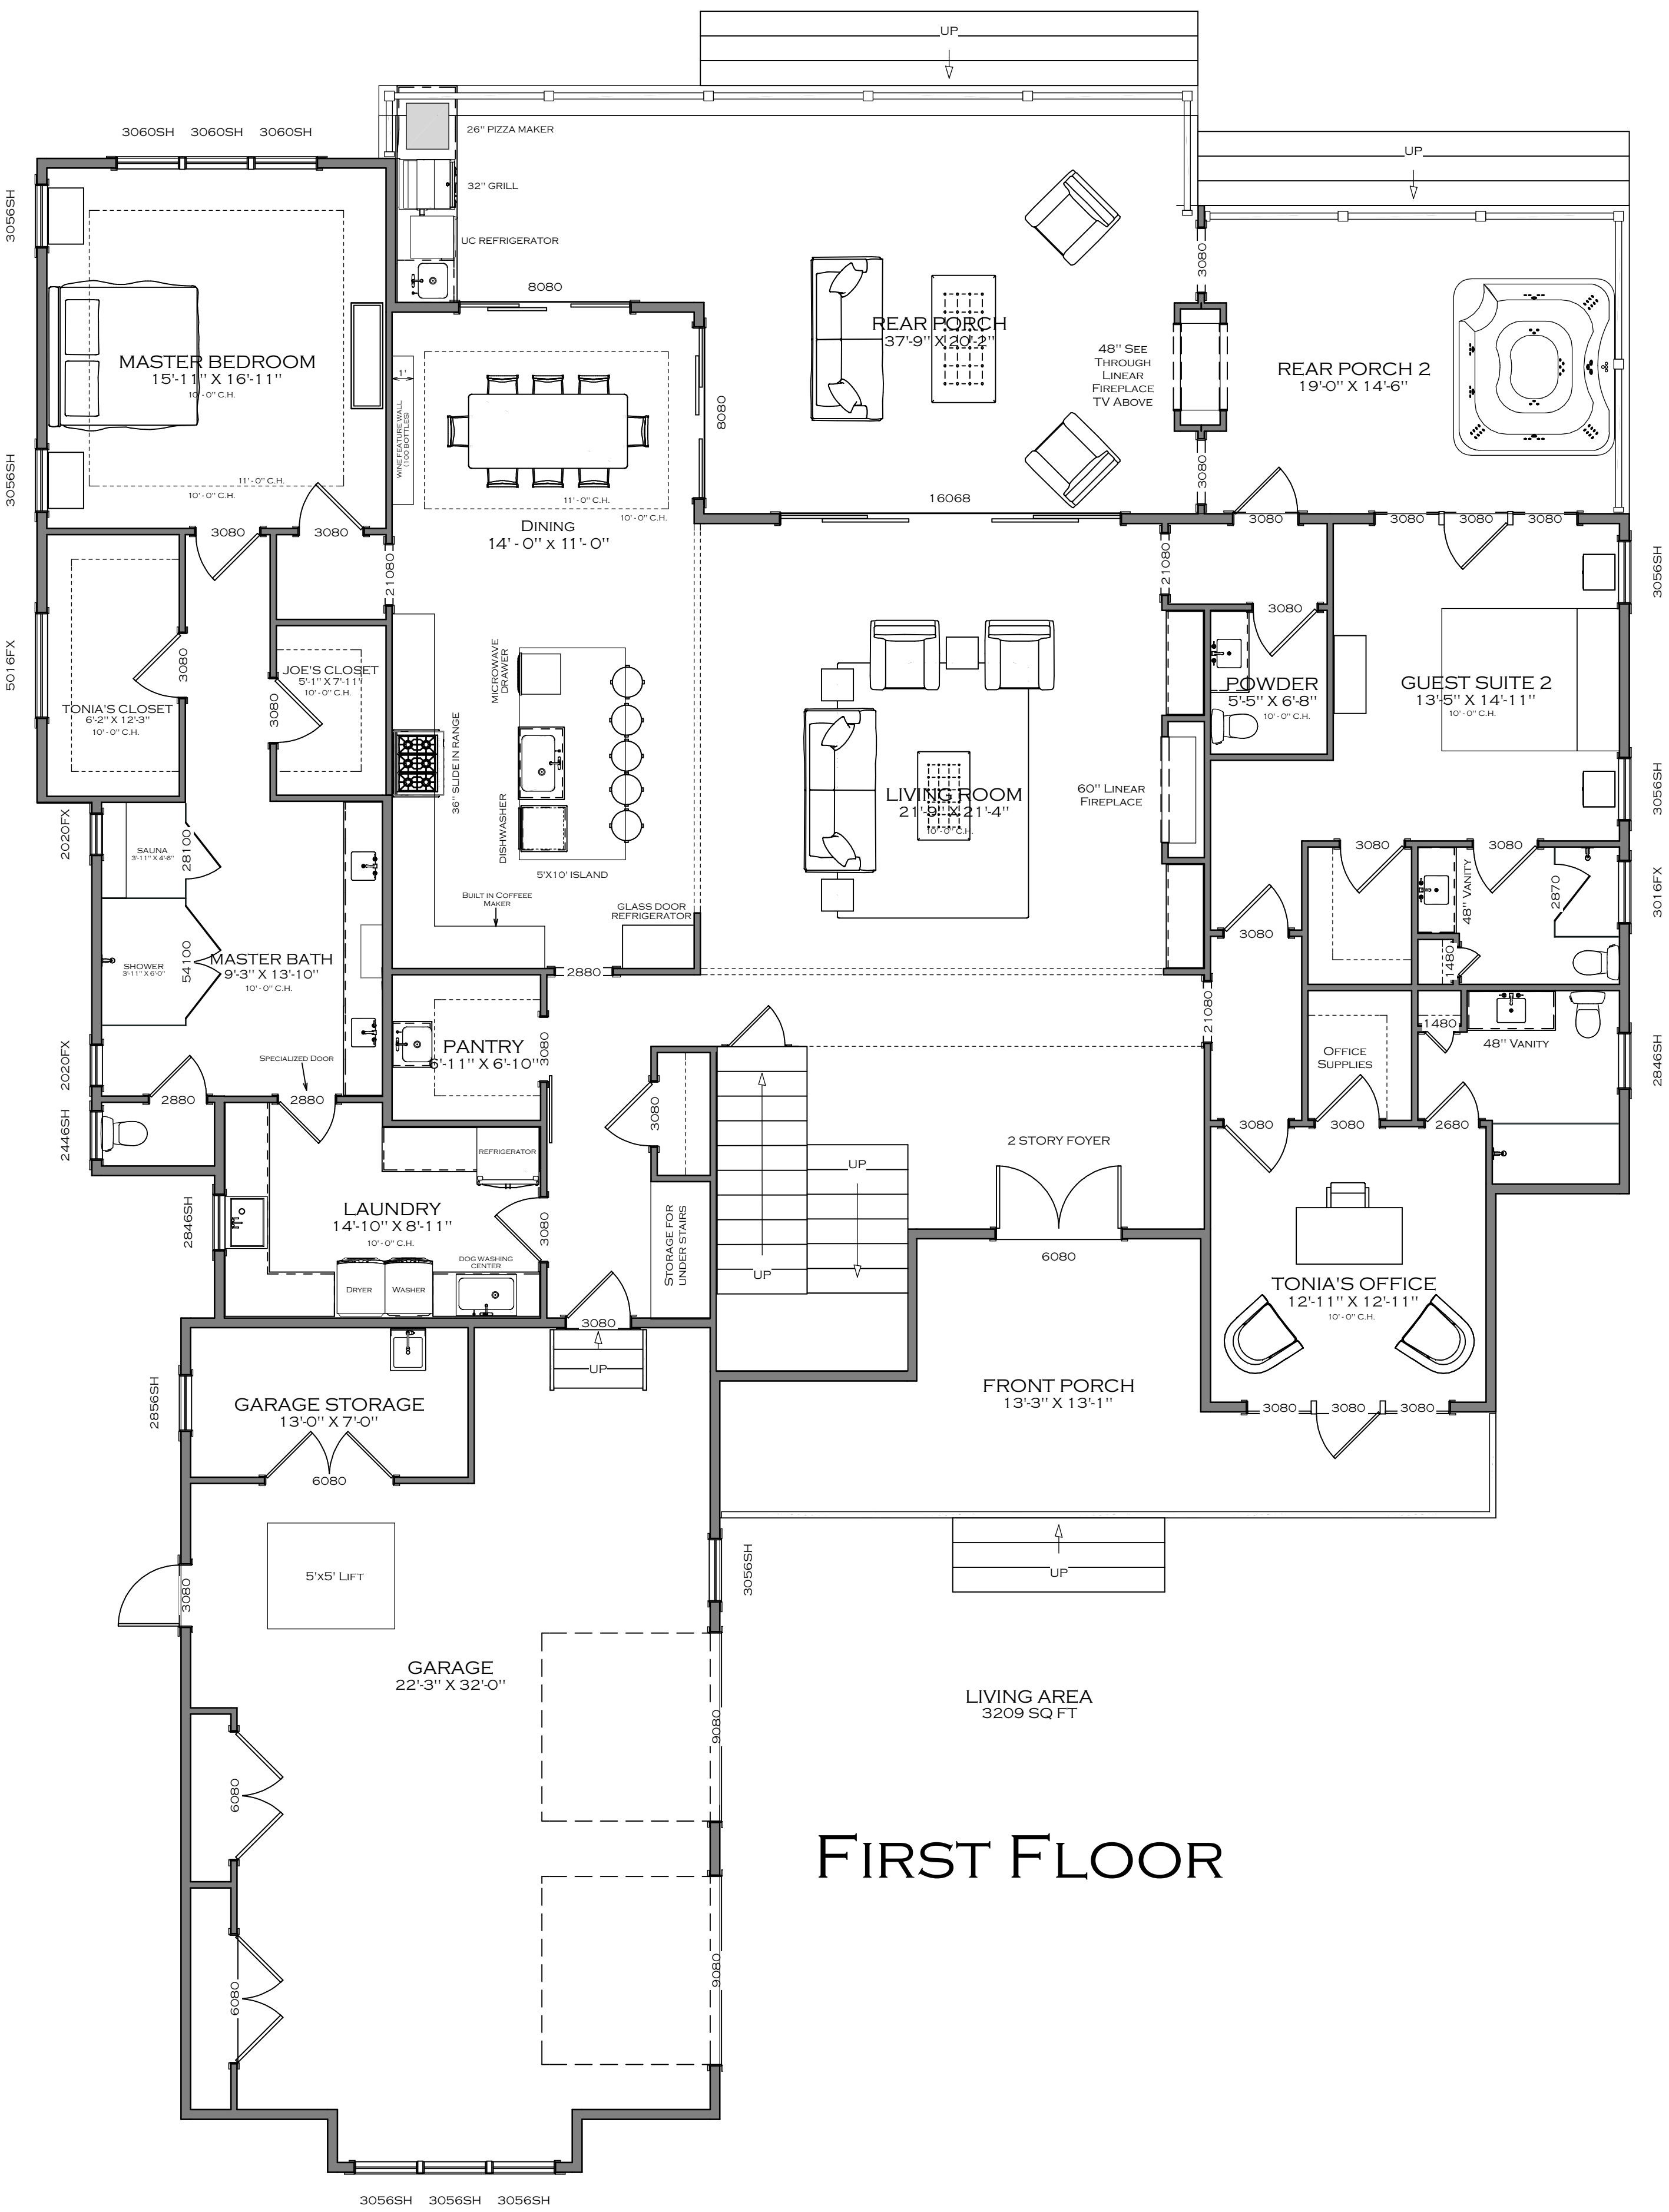

FIRST FLOOR

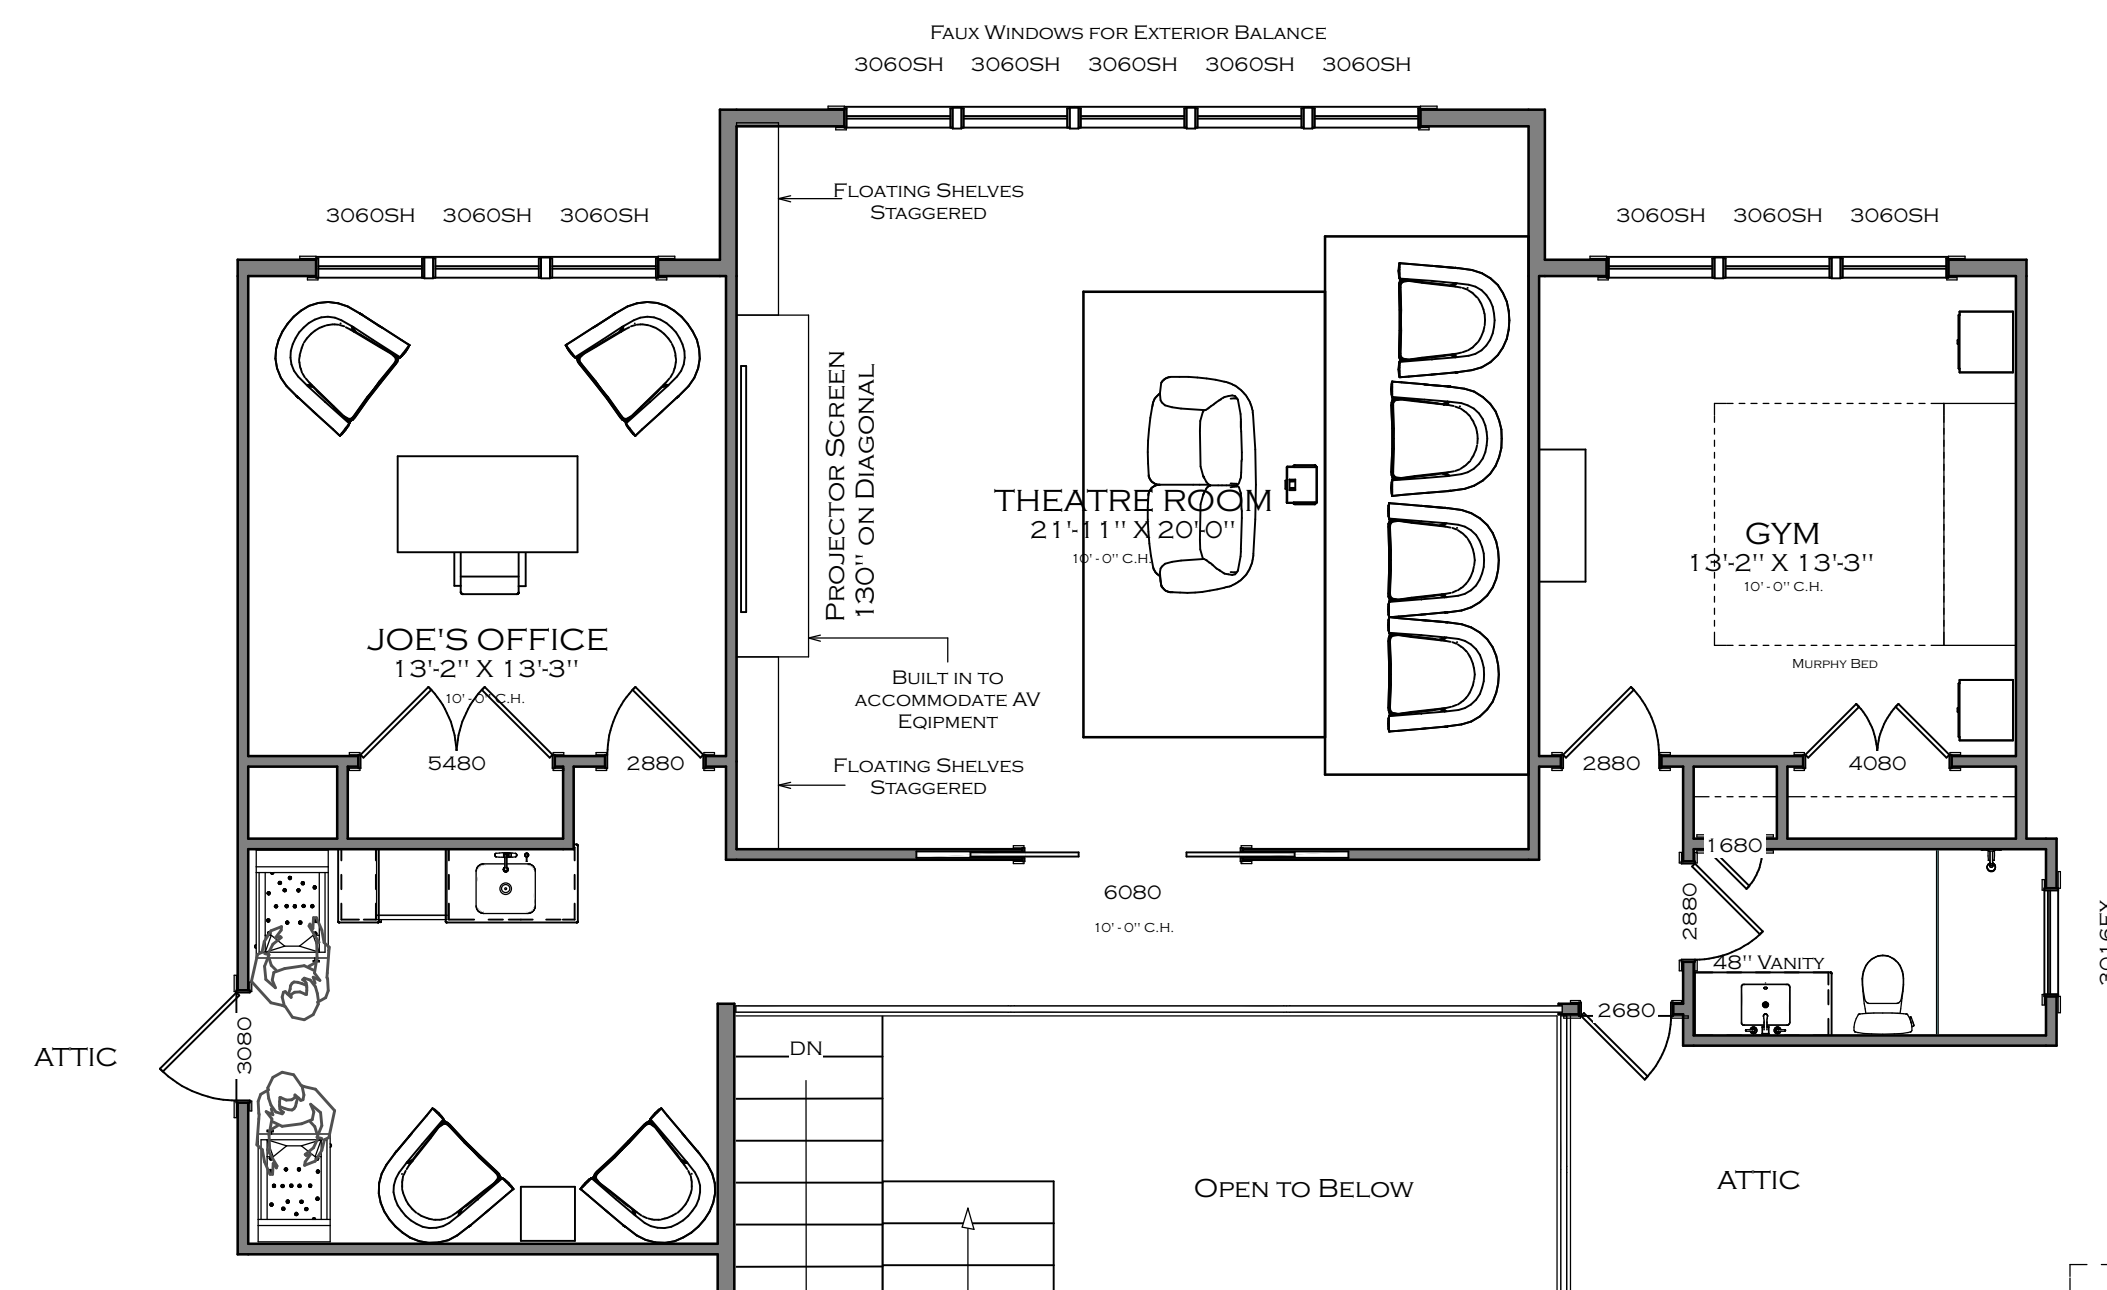

SECOND FLOOR

SQUARE FOOTAGE
1ST FLOOR: 3,209 SQ. FT.
2ND FLOOR: 1,243 SQ. FT.
TOTAL LIVING AREA: 4,452 SQ. FT.
FRONT PORCH: 307 SQ. FT.
REAR PORCH: 906 SQ. FT.

1 Floor Overview
A-3 3/16" = 1'0"

© ALL RIGHTS RESERVED. DUPLICATION AND DISTRIBUTION OF THIS PLAN WITHOUT WRITTEN PERMISSION IS PROHIBITED