


The Sea Cliff



Design Details © 9/28/2022 488-437-0004/00819/00

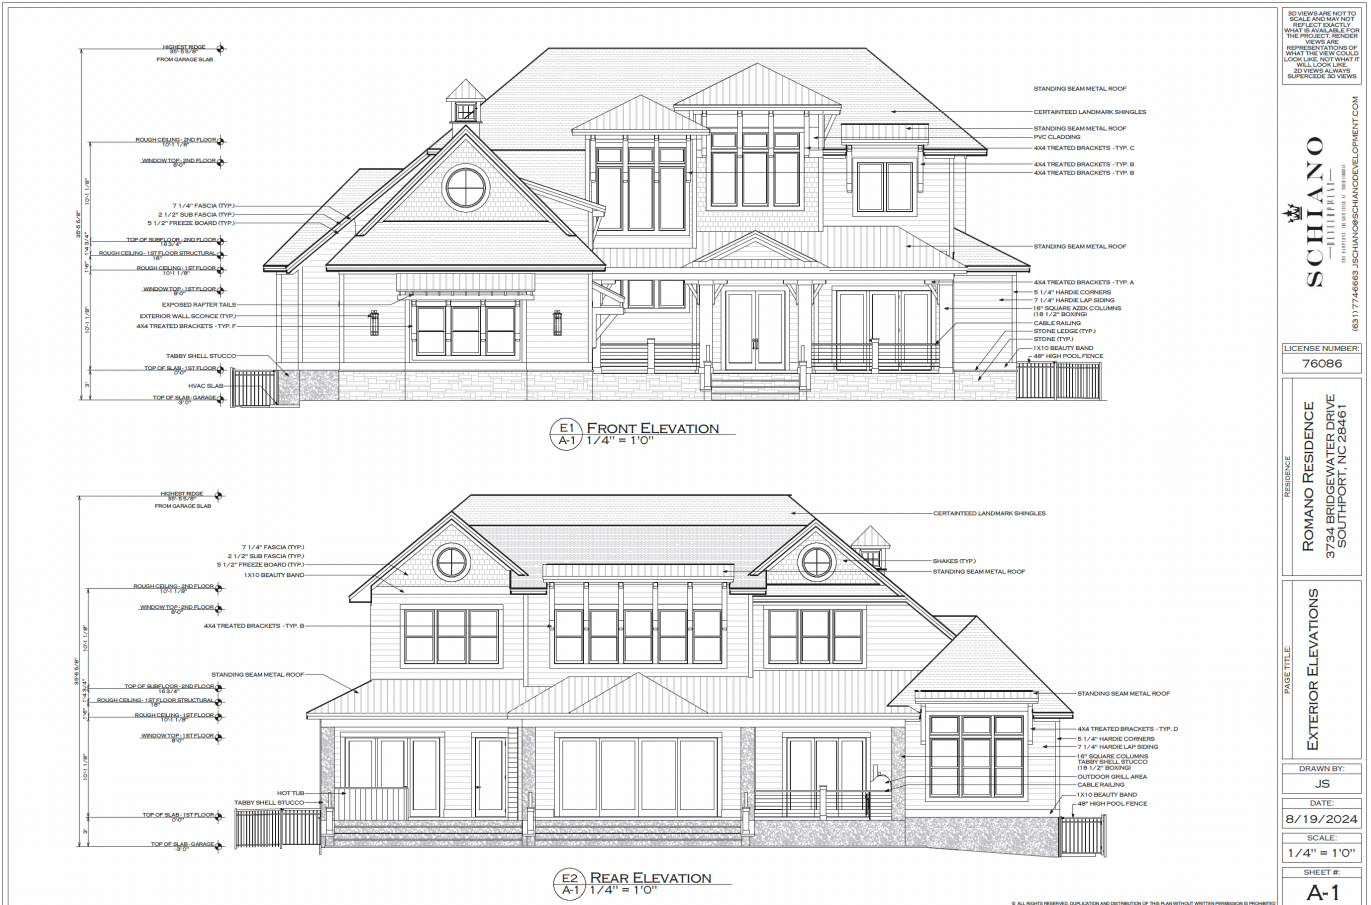

NO VIEWERS NOT TO SCALE AND THAT NOT BE USED AS A CONTRACT DOCUMENT. THE PROJECT ARCHITECT WILL BE RESPONSIBLE FOR THE PROJECT ARCHITECT'S DESIGN AND CONSTRUCTION. ANY CHANGES TO THE DESIGN SHALL BE MADE BY THE ARCHITECT. THE ARCHITECT WILL NOT BE RESPONSIBLE FOR THE PROJECT ARCHITECT'S DESIGN AND CONSTRUCTION. ANY CHANGES TO THE DESIGN SHALL BE MADE BY THE ARCHITECT.

SCHIANO ARCHITECTURE
181 EAST 10TH STREET, SUITE 100
SOUTHPORT, NC 28461
813.774.4663 | JSCHIANO@SCHIANOARCHITECTURE.COM

LICENSE NUMBER: 76086

RESIDENCE
ROMANO RESIDENCE
3734 BRIDGEWATER DRIVE
SOUTHPORT, NC 28461

PAGE TITLE
EXTERIOR ELEVATIONS

DRAWN BY: JS
DATE: 8/19/2024
SCALE: 1/4" = 1'0"
SHEET #: A-1

© ALL RIGHTS RESERVED. OUR EXTERIOR AND INTERIOR OF THIS PLAN/PROJECT WITHOUT PERMISSION IS PROHIBITED.

3D VIEWS ARE NOT TO SCALE AND MAY NOT REFLECT EXACTLY WHAT IS AVAILABLE FOR THE PROJECT. RENDER VIEWS ARE REPRESENTATIONS OF WHAT THE VIEW COULD LOOK LIKE, NOT WHAT IT WILL LOOK LIKE. 2D VIEWS ALWAYS SUPERCEDE 3D VIEWS

LICENSE NUMBER:
76086

RESIDENCE ADDRESS
ROMANO RESIDENCE


PAGE TITLE:
FLOOR PLAN OVERVIEW

DRAWN BY:
JS


DATE:
9/17/23

SCALE:
3/16" = 1'0"

SHEET #:
A-3

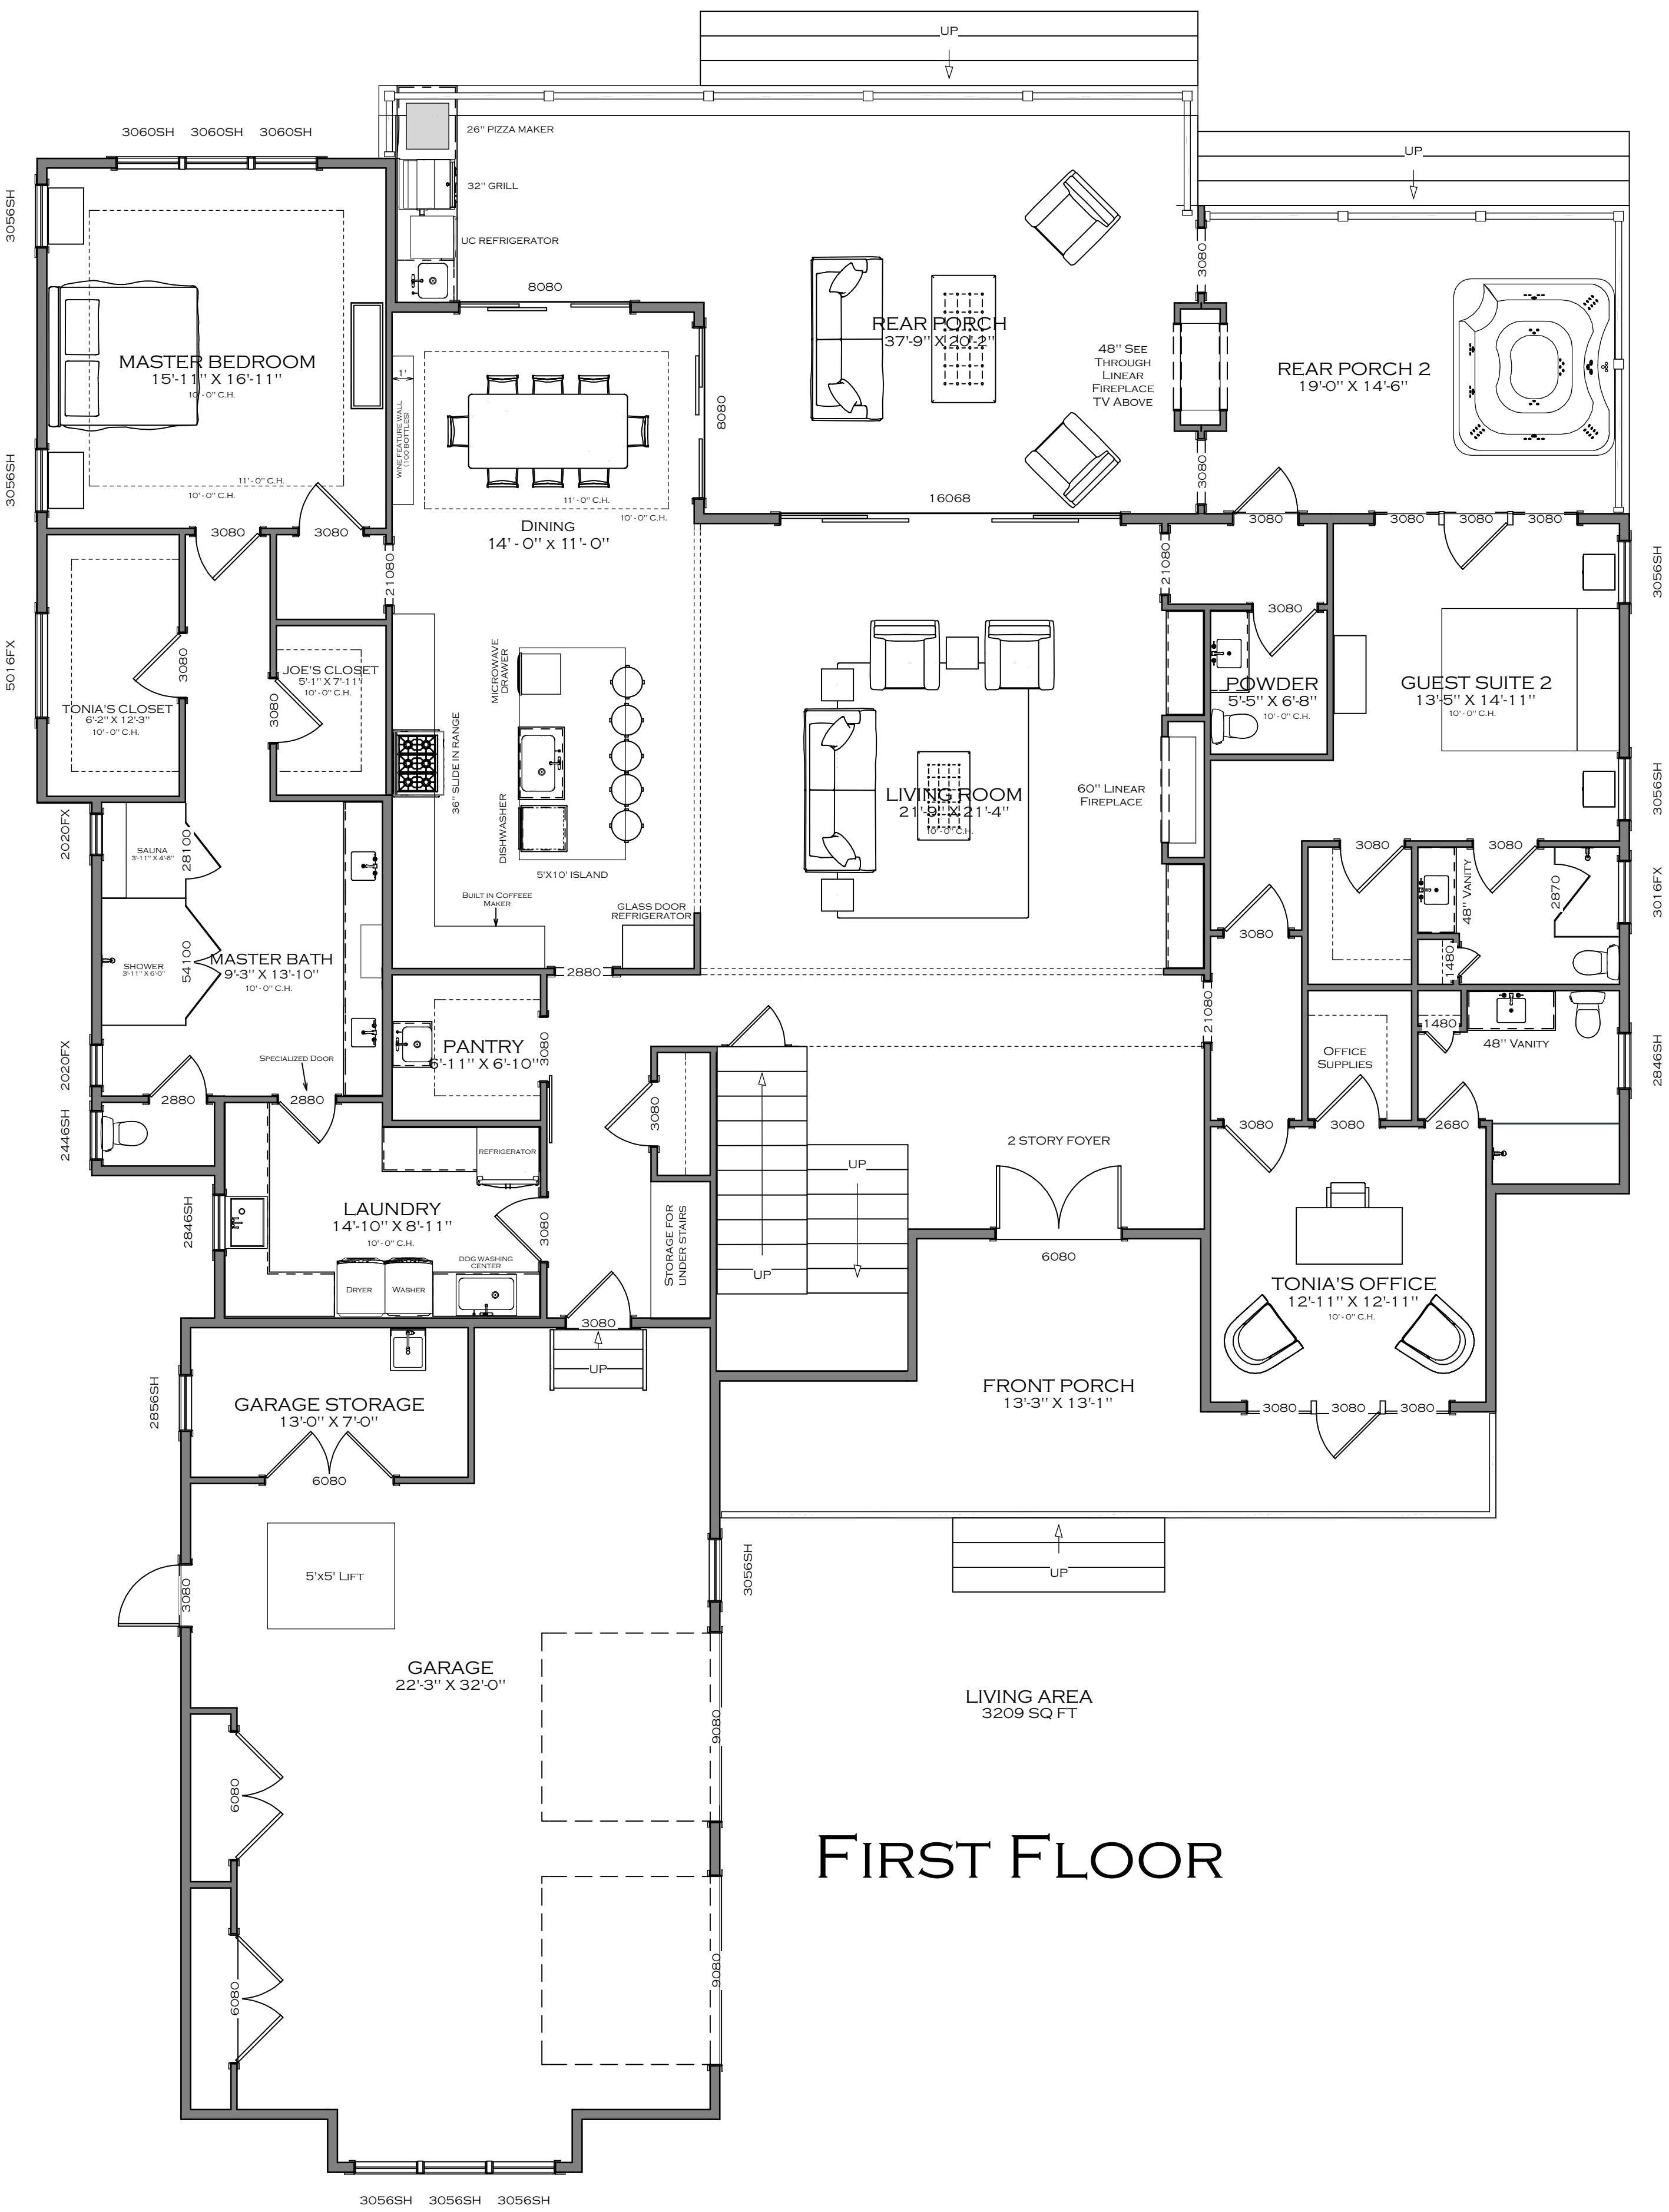

FIRST FLOOR

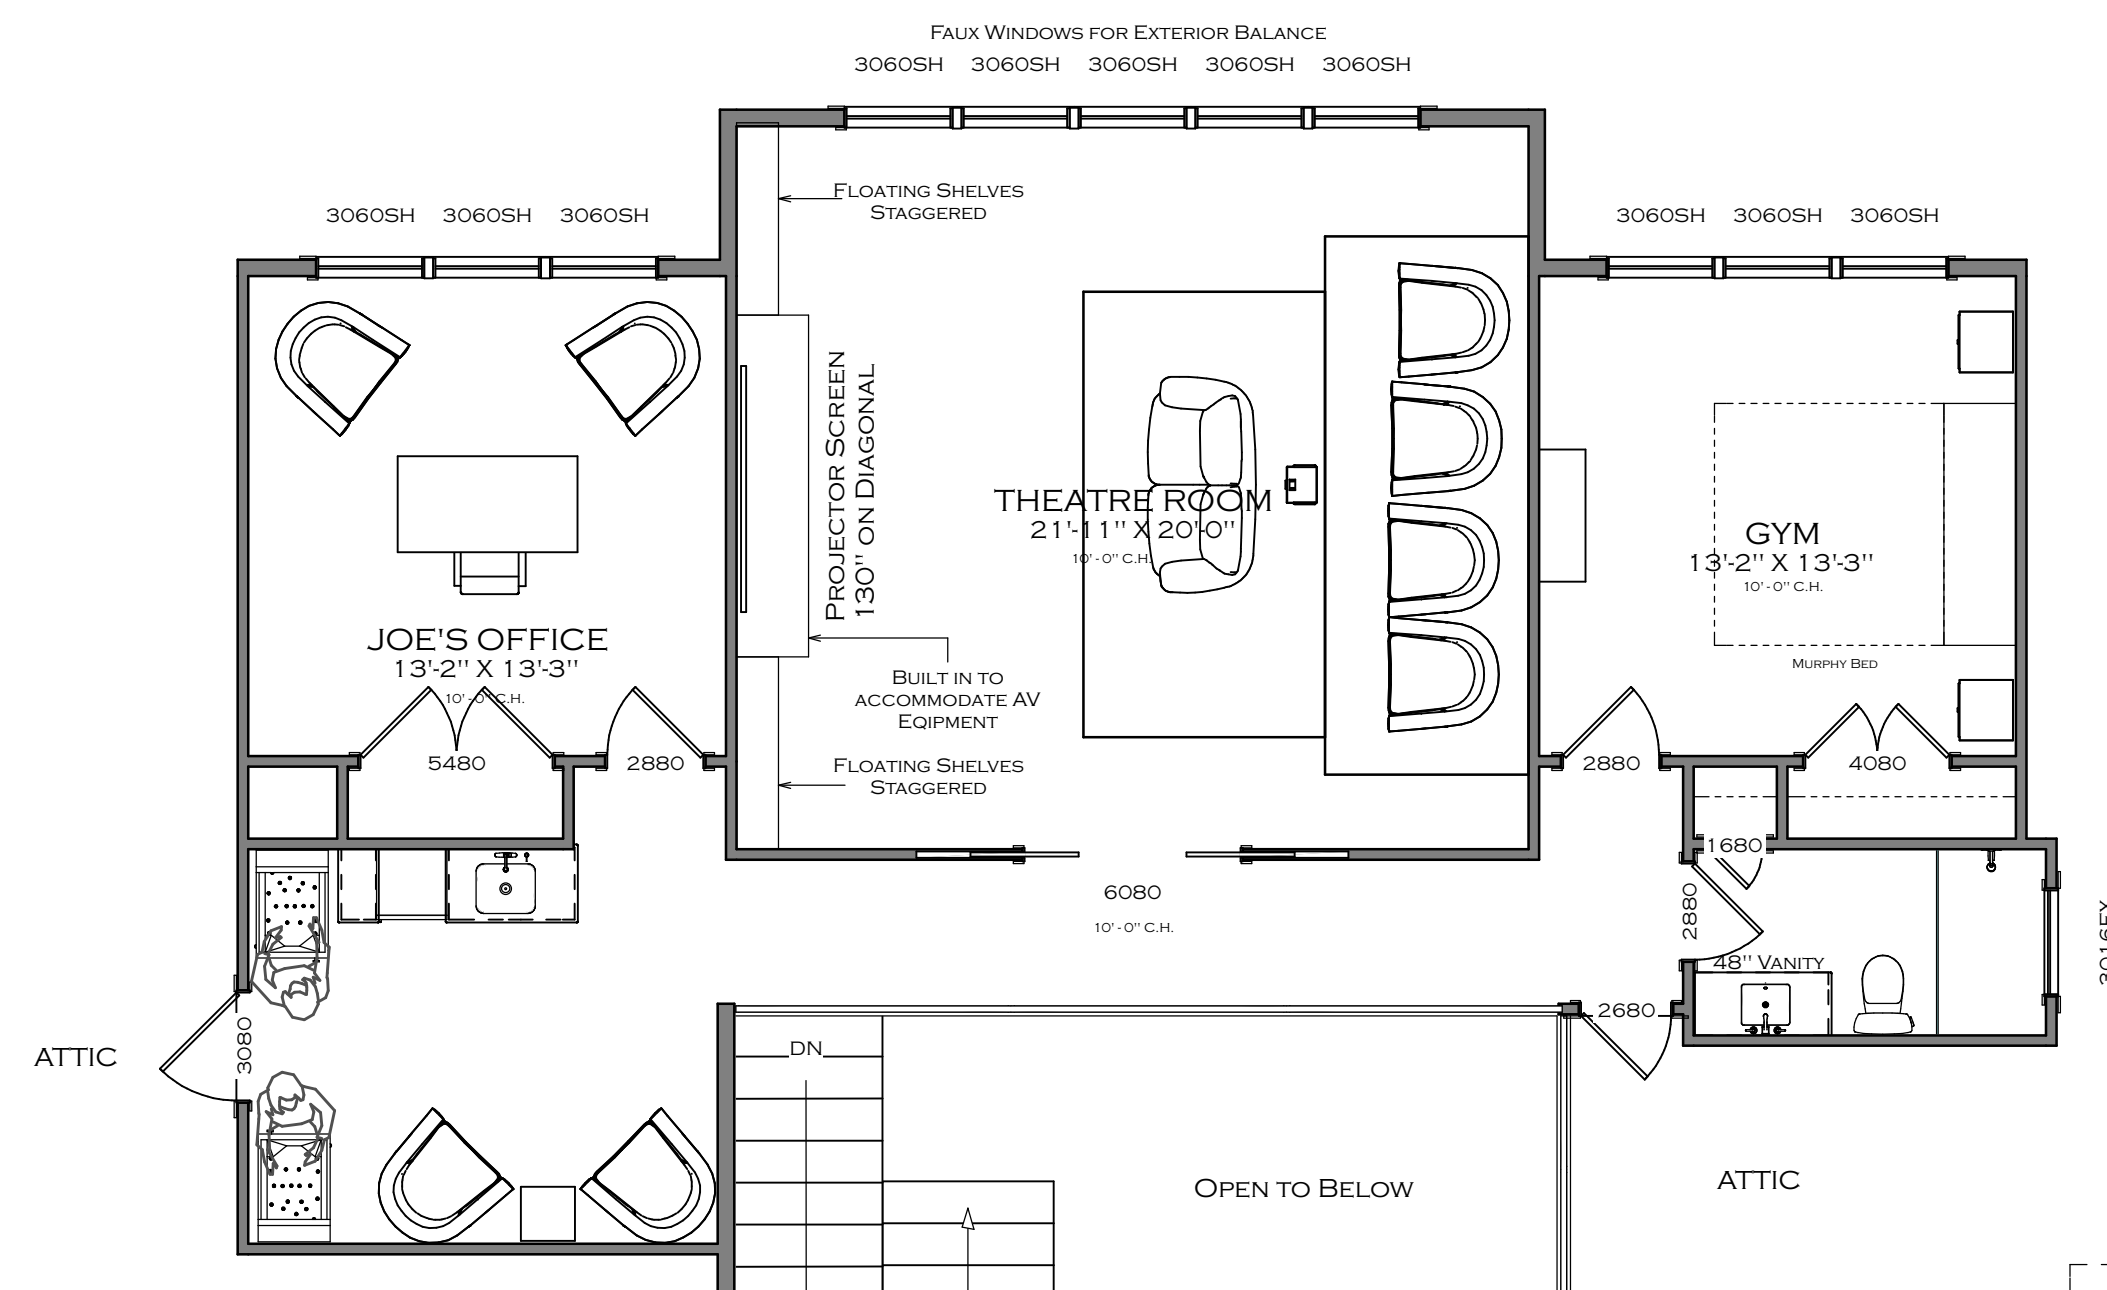

SECOND FLOOR

SQUARE FOOTAGE
1ST FLOOR: 3,209 SQ. FT.
2ND FLOOR: 1,243 SQ. FT.
TOTAL LIVING AREA: 4,452 SQ. FT.
FRONT PORCH: 307 SQ. FT.
REAR PORCH: 906 SQ. FT.

1 Floor Overview
A-3 3/16" = 1'0"

© ALL RIGHTS RESERVED. DUPLICATION AND DISTRIBUTION OF THIS PLAN WITHOUT WRITTEN PERMISSION IS PROHIBITED