

3D VIEWS ARE NOT TO SCALE AND MAY NOT REFLECT EXACTLY WHAT IS AVAILABLE FOR THE PROJECT. RENDER VIEWS ARE REPRESENTATIONS OF WHAT THE VIEW COULD LOOK LIKE, NOT WHAT IT WILL LOOK LIKE. 2D VIEWS ALWAYS SUPERCEDE 3D VIEWS

SCHIANO
— ARCHITECTS —
111 HUNTERS HILL ROAD, SUITE 101, HUNTERDON, NJ 08834
(631) 774-6663 JSCHIANO@SCHIANOARCHITECTS.COM

LICENSE NUMBER:
76086

RESIDENCE
THE ARDSLEY

PAGE TITLE:
EXTERIOR ELEVATIONS

DRAWN BY:
JS

DATE:
8/16/21

SCALE:
1/4" = 1'0"

SHEET #:
A-1




A FRONT ELEVATION
A-1 1/4" = 1'0"



D BACK ELEVATION
A-1 1/4" = 1'0"

3D VIEWS ARE NOT TO SCALE AND MAY NOT REFLECT EXACTLY WHAT IS AVAILABLE FOR THE PROJECT. RENDER VIEWS ARE REPRESENTATIONS OF WHAT THE VIEW COULD LOOK LIKE, NOT WHAT IT WILL LOOK LIKE. 2D VIEWS ALWAYS SUPERCEDE 3D VIEWS

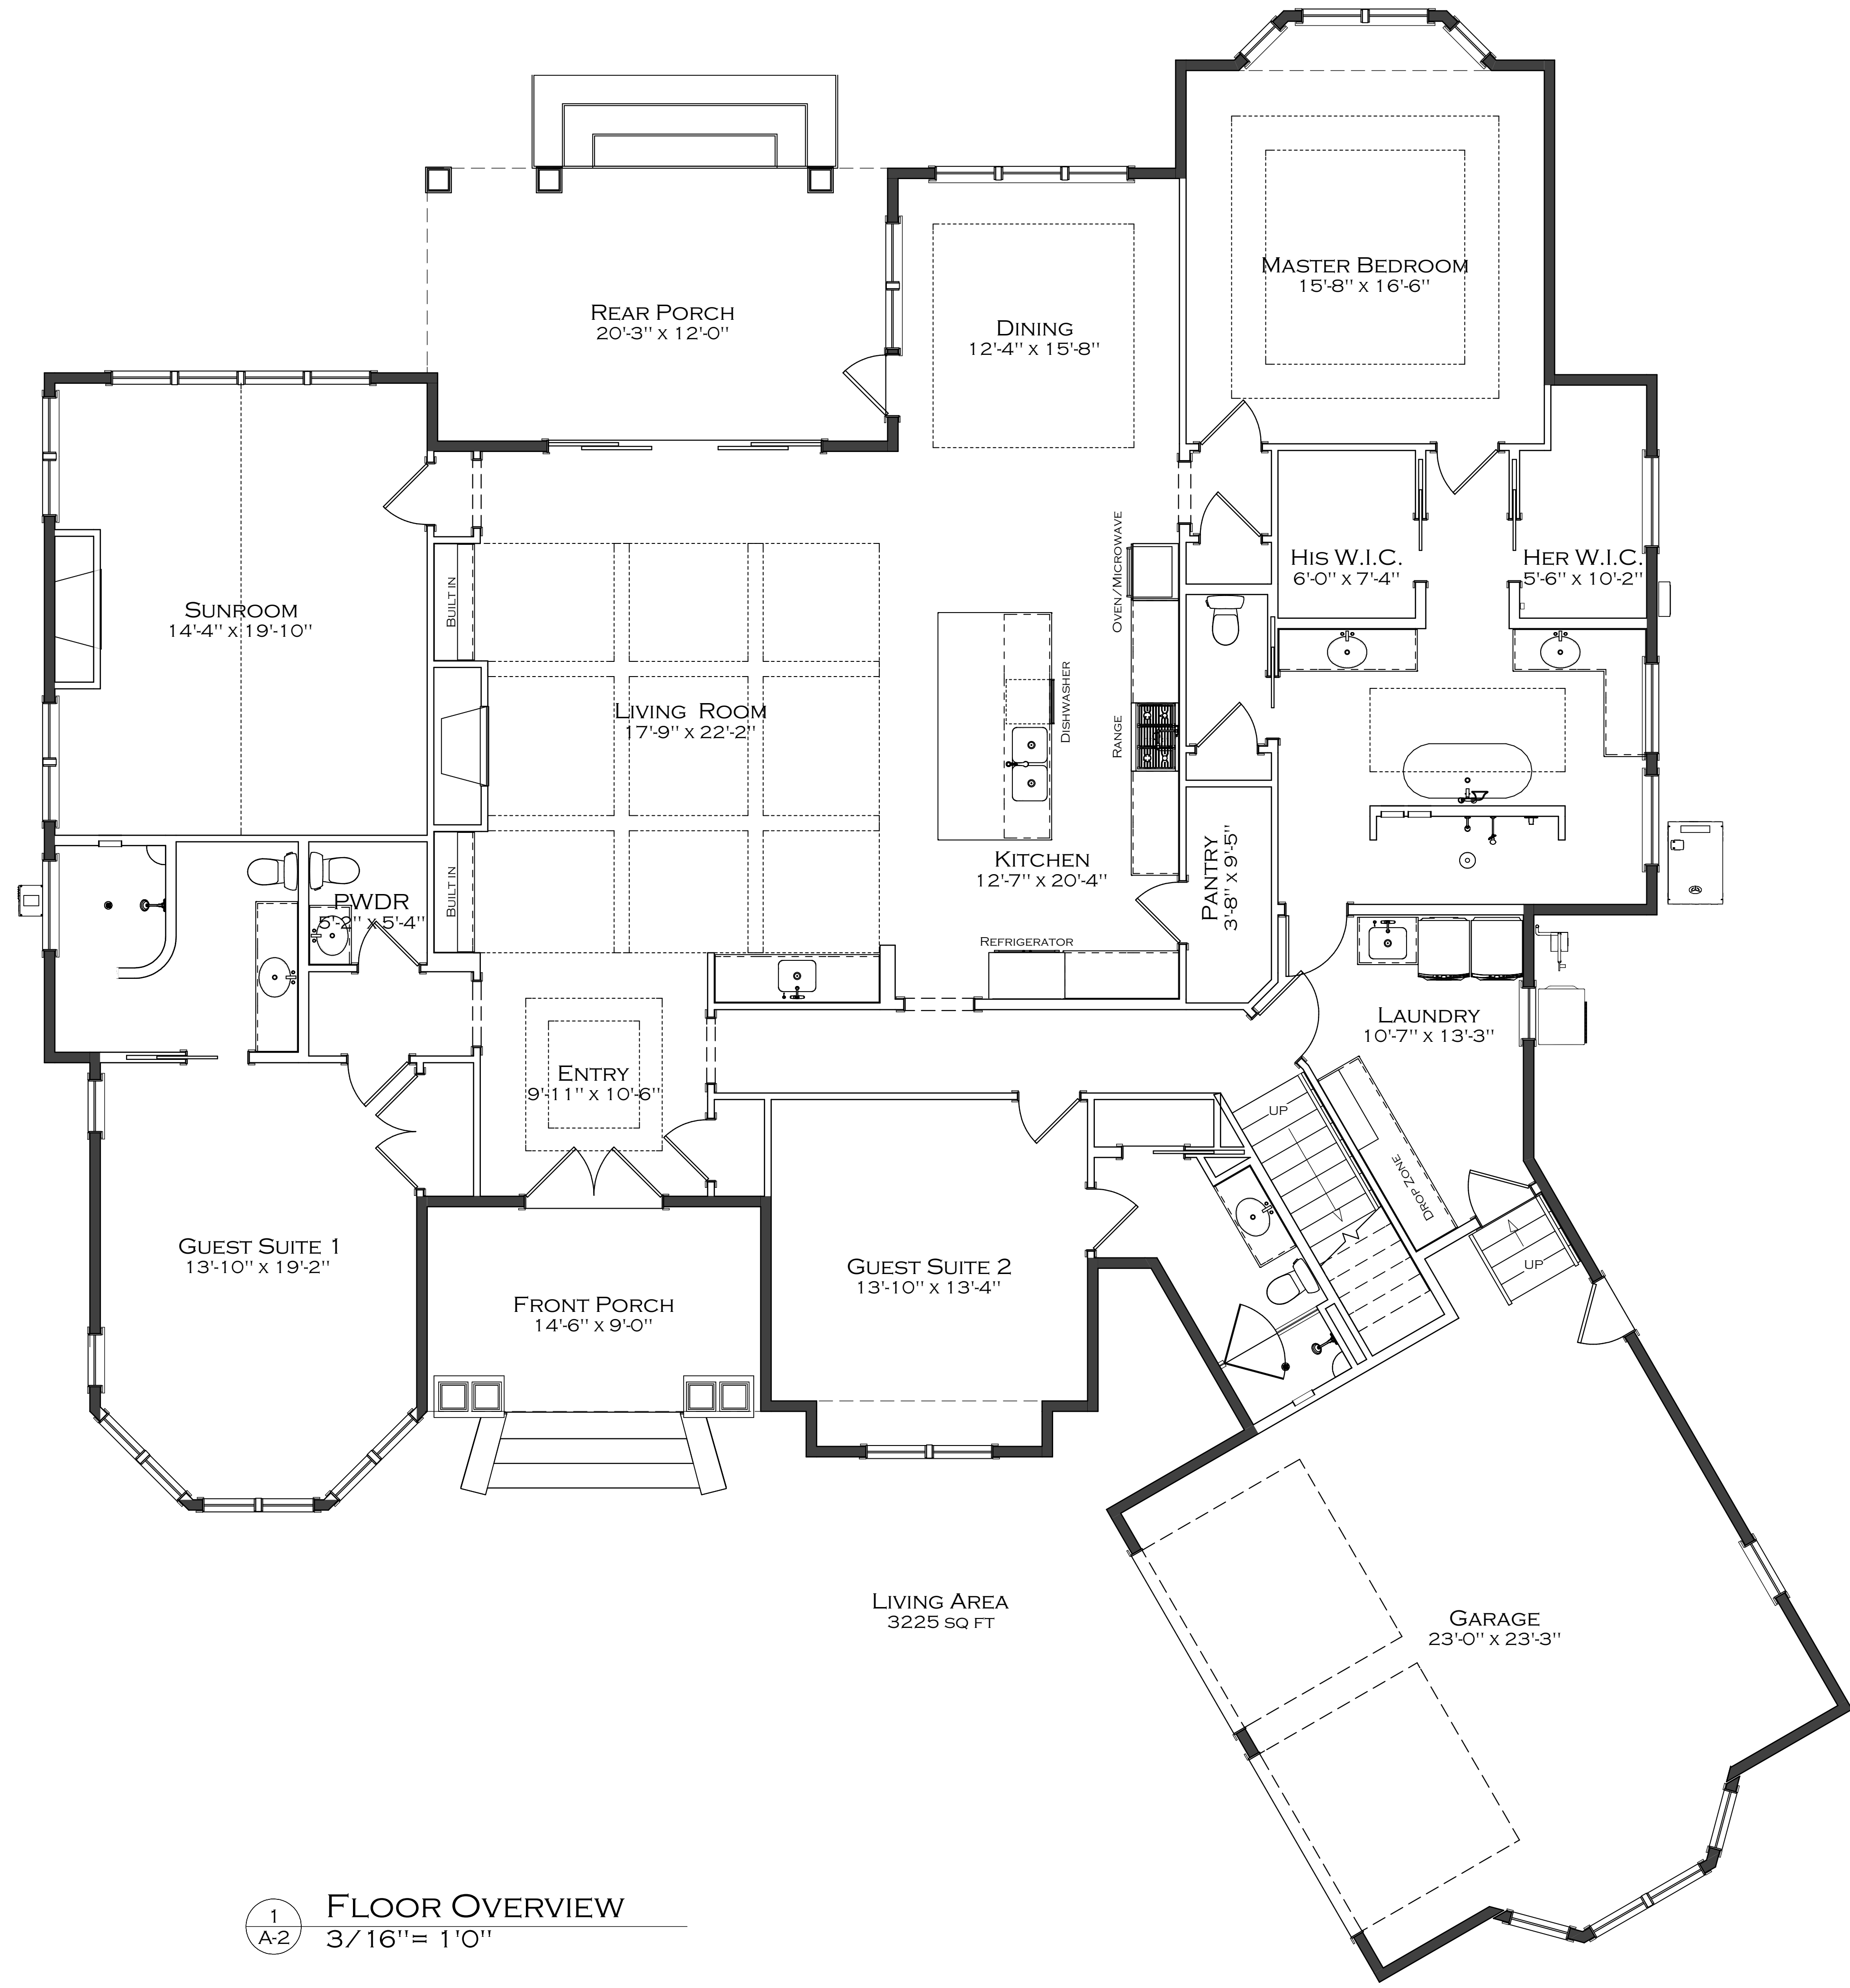

1 FLOOR OVERVIEW
A-2 3/16" = 1'0"

1ST FLOOR SQUARE FEET: 3,225 SQ. FT.
2ND FLOOR SQUARE FEET: 556 SQ. FT.

TOTAL HEATED: 3,781 SQ. FT.

GARAGE SQUARE FEET: 534 SQ. FT.
FRONT PORCH SQUARE FEET: 130 SQ. FT.
BACK PORCH SQUARE FEET: 243 SQ. FT.

SCHIANO
— DIVISION —
RESIDENTIAL DEVELOPMENT
(631) 774-6663 JSCHIANO@SCHIANODEVELOPMENT.COM

LICENSE NUMBER:
76086

RESIDENCE
THE ARDSLEY


PAGE TITLE:
1ST FLOOR OVERVIEW

DRAWN BY:
JS

DATE:
8/16/21

SCALE:
3/16" = 1'0"

SHEET #:
A-2

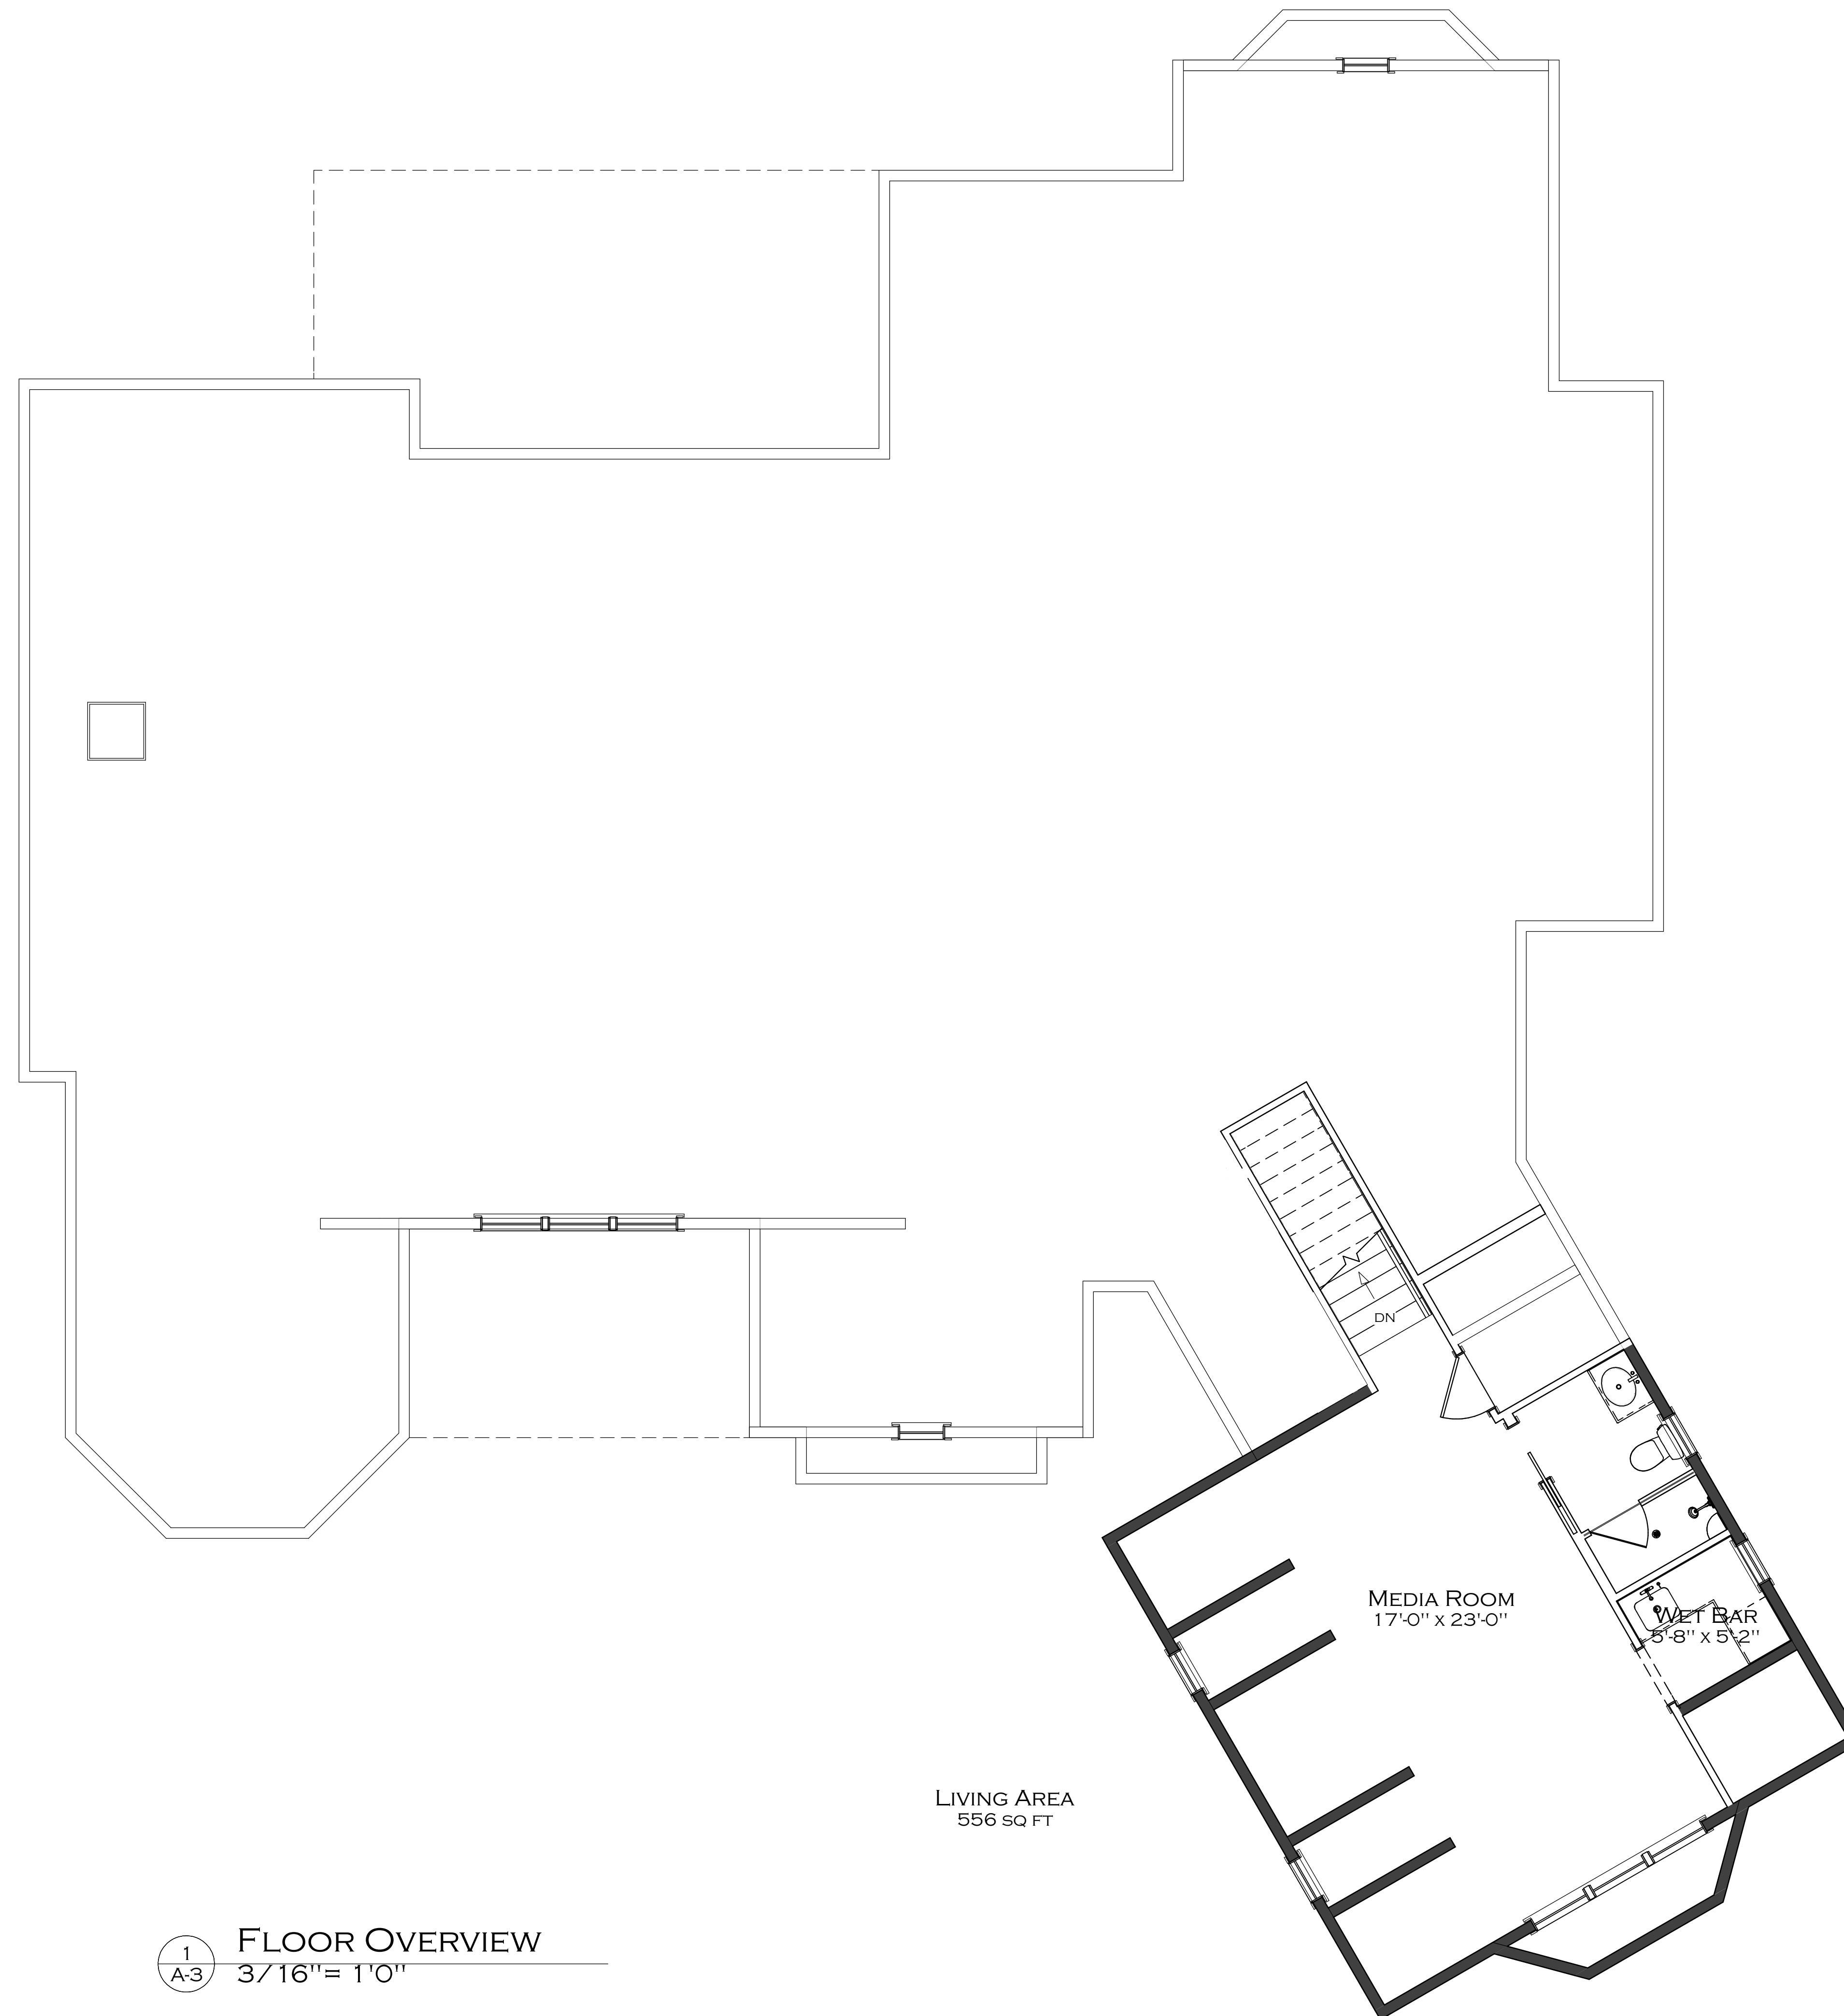

1 FLOOR OVERVIEW
 A-3 3/16" = 1'0"

3D VIEWS ARE NOT TO SCALE AND MAY NOT REFLECT EXACTLY WHAT IS AVAILABLE FOR THE PROJECT. RENDER VIEWS ARE REPRESENTATIONS OF WHAT THE VIEW COULD LOOK LIKE, NOT WHAT IT WILL LOOK LIKE. 2D VIEWS ALWAYS SUPERCEDE 3D VIEWS

SCHIANO
 — ARCHITECTS —
 (631) 774-6663 JSCHIANO@SCHIANODEVELOPMENT.COM

LICENSE NUMBER:
76086

RESIDENCE
THE ARDSLEY

PAGE TITLE:
2ND FLOOR OVERVIEW

DRAWN BY:
JS

DATE:
8/16/21

SCALE:
 3/16" = 1'0"

SHEET #:
A-3