

3D VIEWS ARE NOT TO SCALE AND MAY NOT REFLECT EXACTLY WHAT IS AVAILABLE FOR THE PROJECT. RENDER VIEWS ARE REPRESENTATIONS OF WHAT THE VIEW COULD LOOK LIKE, NOT WHAT IT WILL LOOK LIKE. 2D VIEWS ALWAYS SUPERCEDE 3D VIEWS

SCHIANO
— DEVELOPMENT —
111 HUNTERS HILL ROAD, SUITE 111, HUNTERS HILL, NSW 1585
(631) 774-6663 JSCHIANO@SCHIANODEVELOPMENT.COM

LICENSE NUMBER: 76086

RESIDENCE
THE ELMSFORD

PAGE TITLE:
EXTERIOR ELEVATIONS

DRAWN BY:
JS


DATE:
8/18/21

SCALE:
1/4" = 1'0"

SHEET #:
A-1



A FRONT ELEVATION
A-1 1/4" = 1'0"

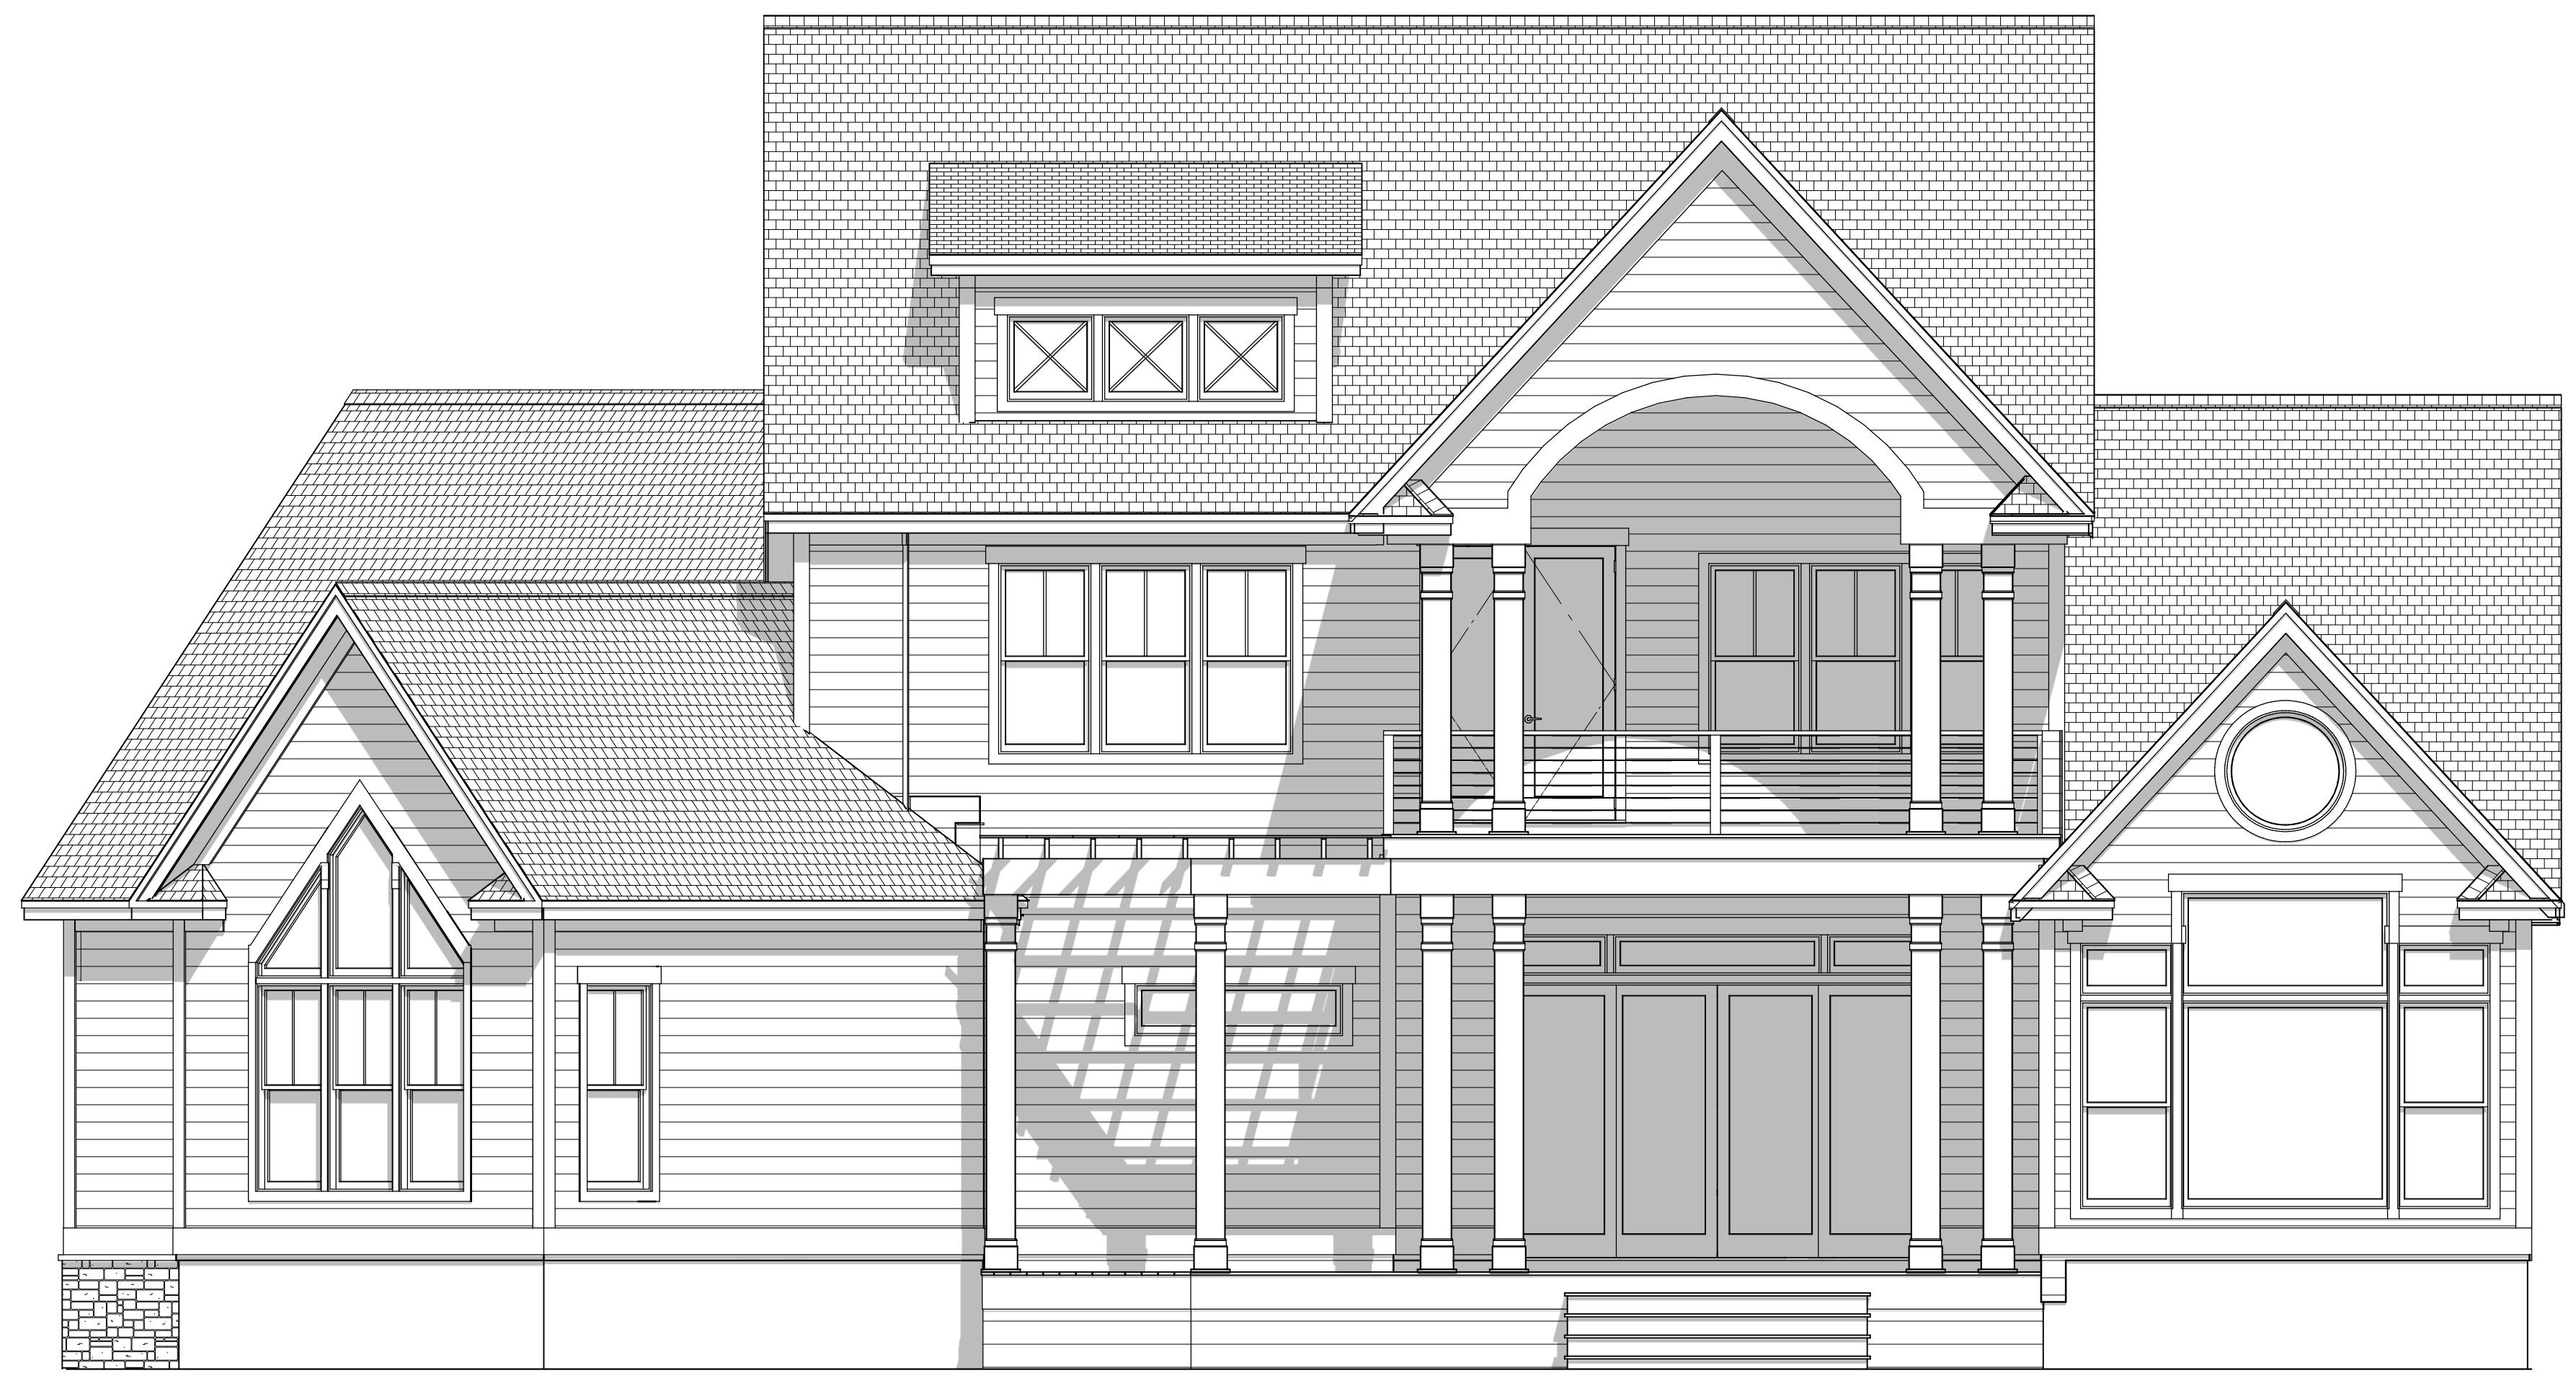

D BACK ELEVATION
A-1 1/4" = 1'0"

3D VIEWS ARE NOT TO SCALE AND MAY NOT REFLECT EXACTLY WHAT IS AVAILABLE FOR THE PROJECT. RENDER VIEWS ARE REPRESENTATIONS OF WHAT THE VIEW COULD LOOK LIKE, NOT WHAT IT WILL LOOK LIKE. 2D VIEWS ALWAYS SUPERCEDE 3D VIEWS

SCHIANO
— DIVISION —
111 HUNTERS HILL ROAD, SUITE 111, HUNTERS HILL, NSW 1588
(631) 774-6663 JSCHIANO@SCHIANODEVELOPMENT.COM

LICENSE NUMBER: 76086

RESIDENCE
THE ELMSFORD


PAGE TITLE:
1ST FLOOR OVERVIEW

DRAWN BY:
JS


DATE:
8/18/21

SCALE:
1/4" = 1'0"

SHEET #:
A-4

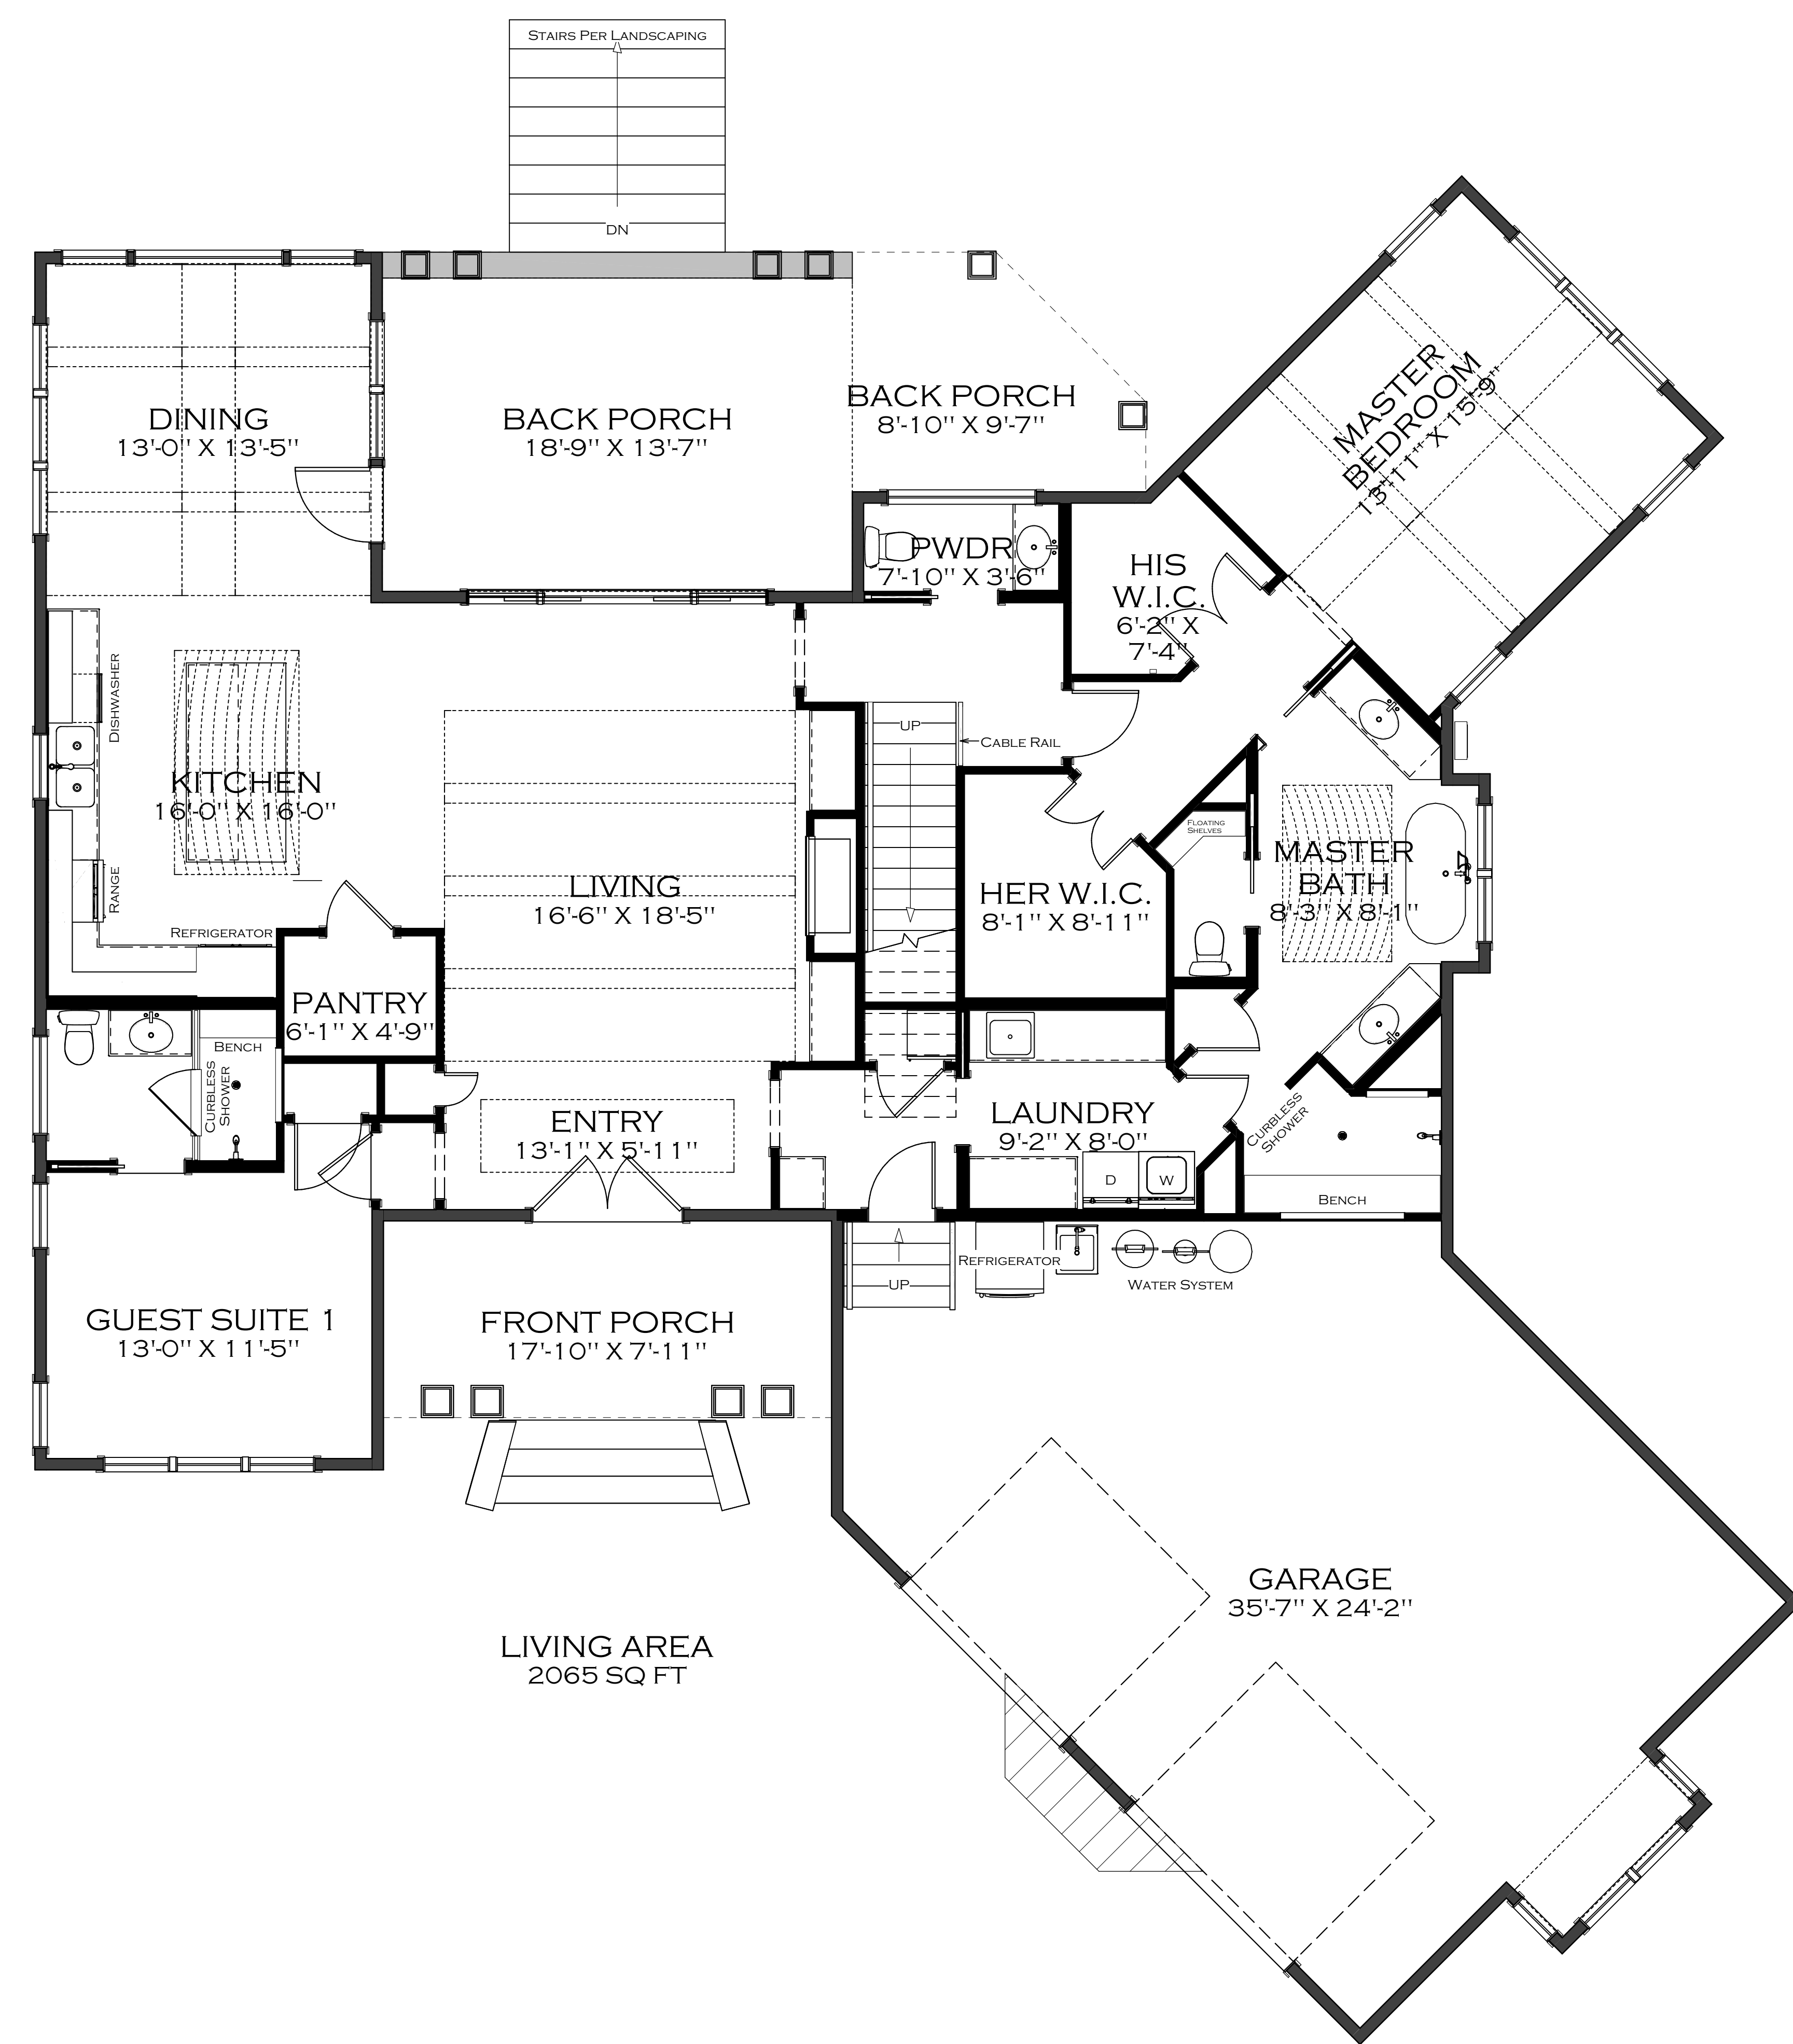

1
A-4 FLOOR OVERVIEW
1/4" = 1'0"

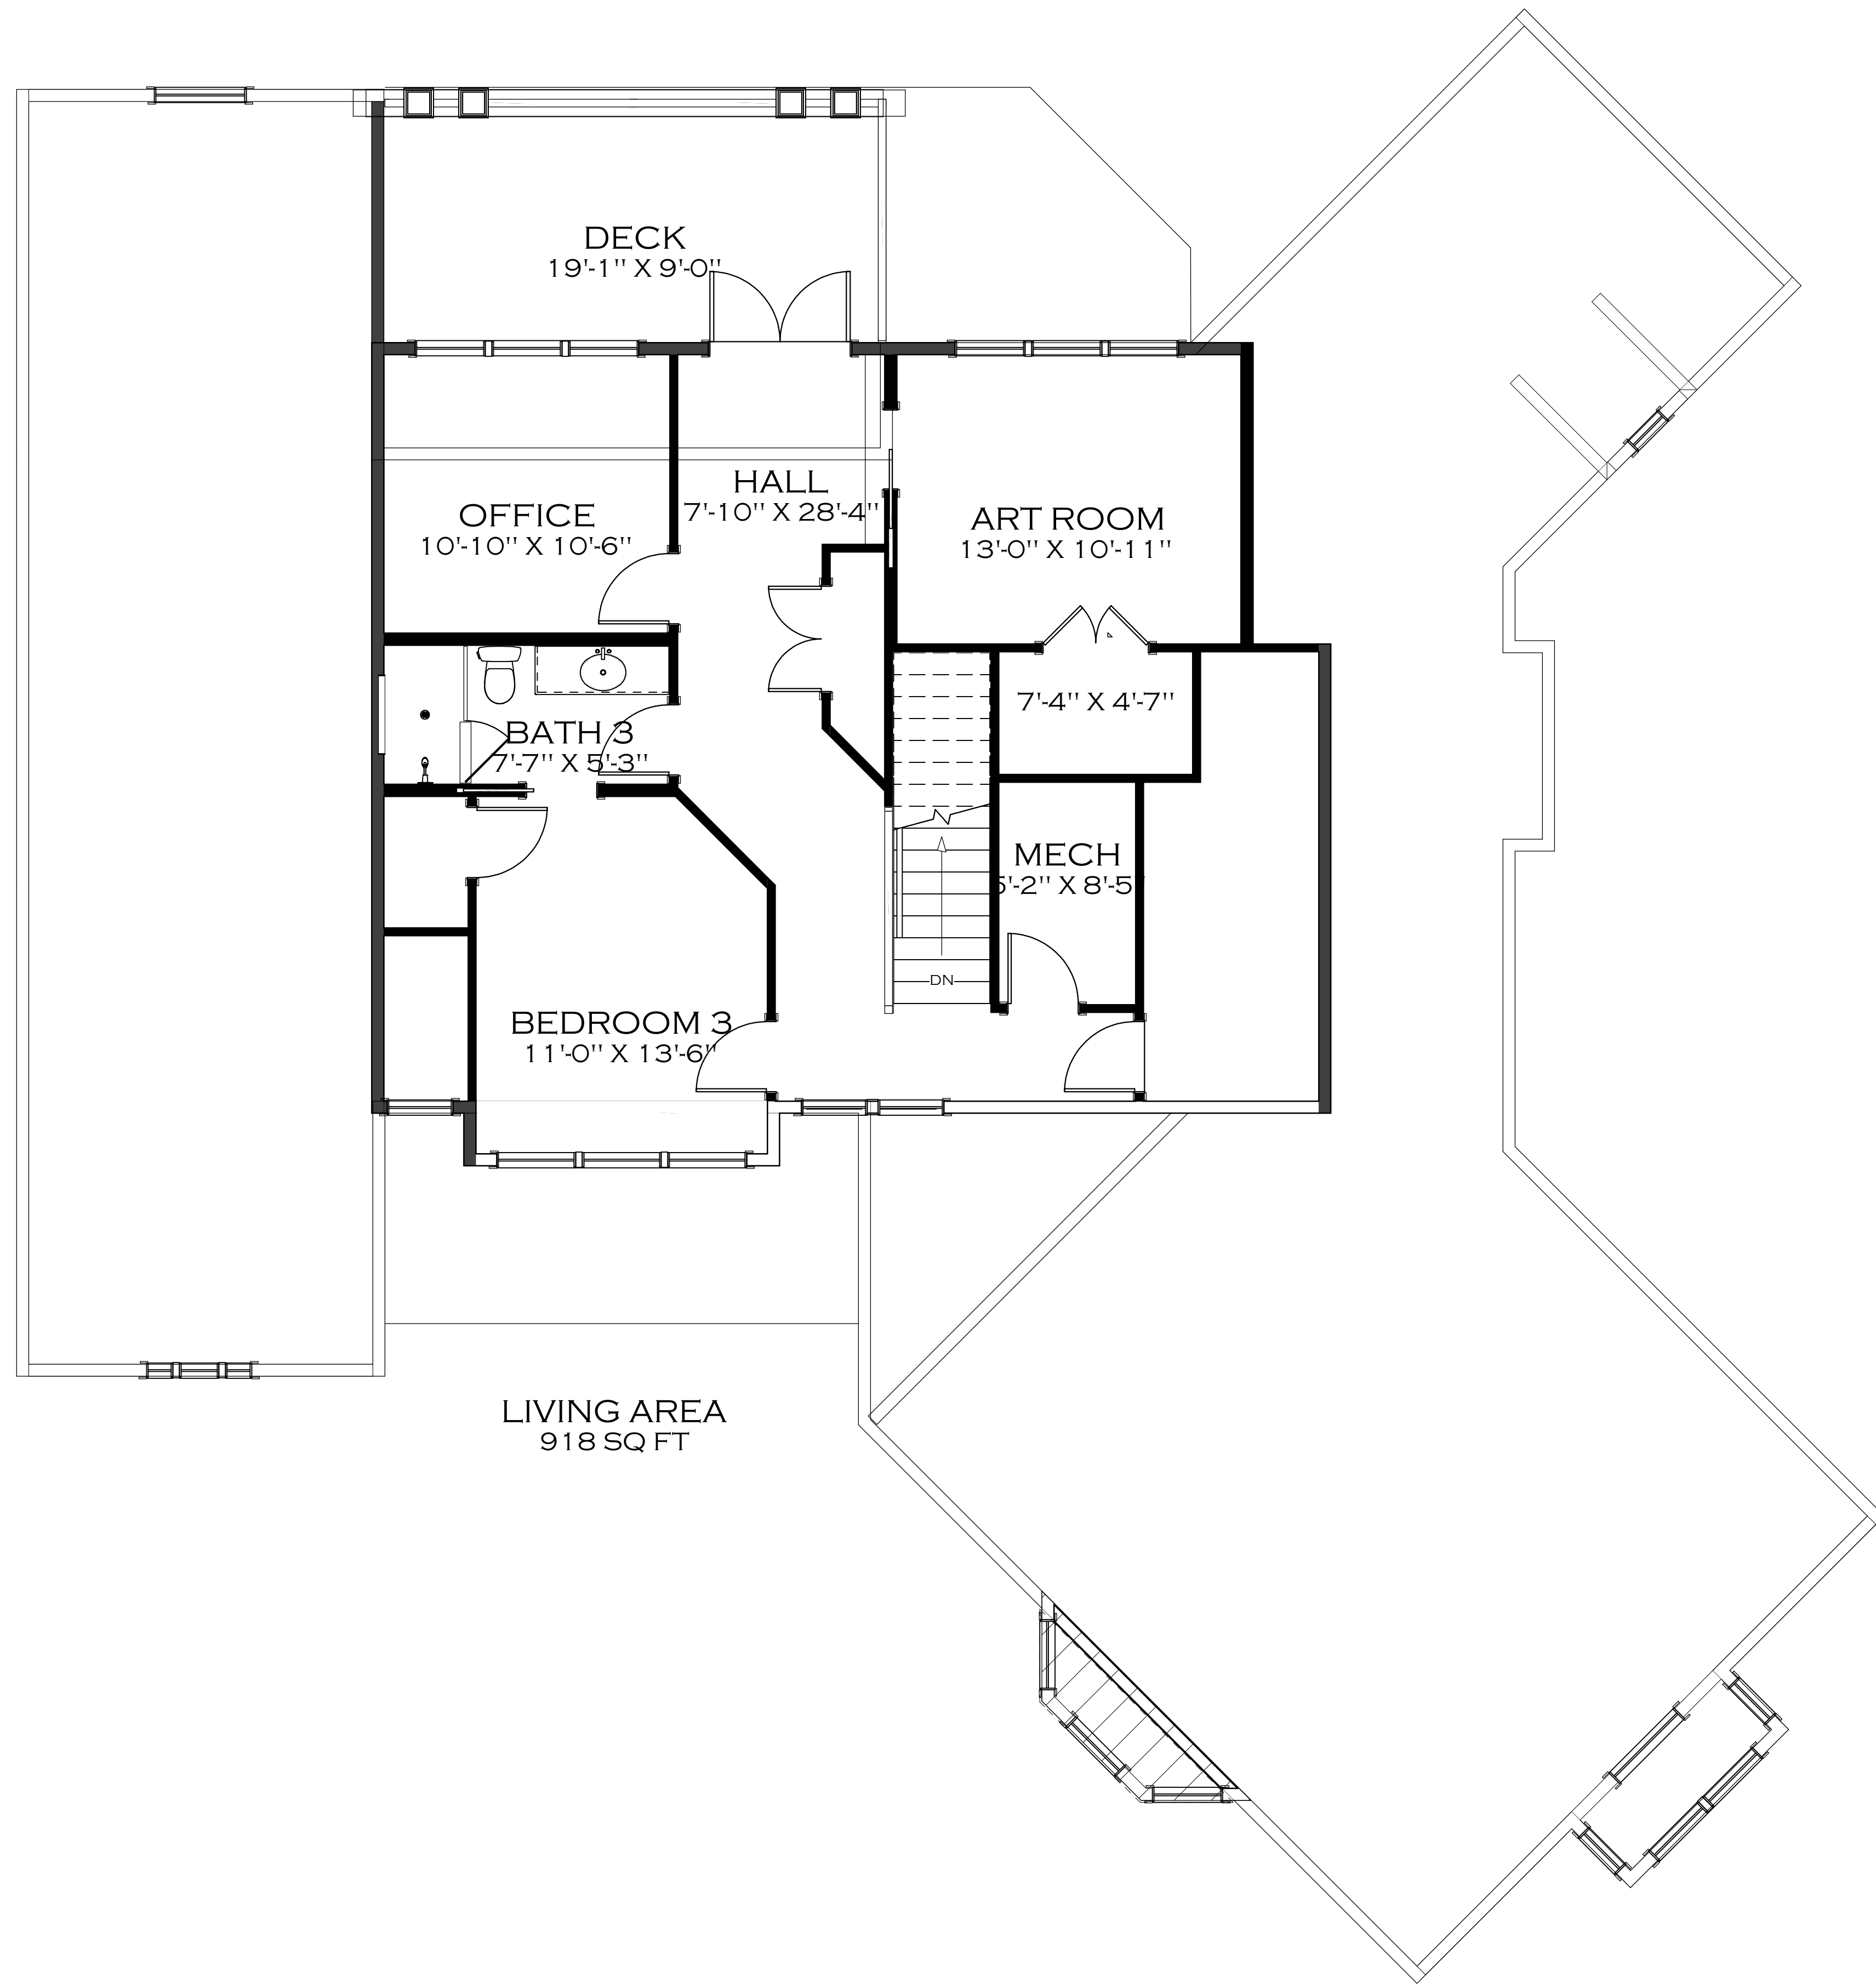

1 FLOOR OVERVIEW
 A-5 1/4" = 1'0"

3D VIEWS ARE NOT TO SCALE AND MAY NOT REFLECT EXACTLY WHAT IS AVAILABLE FOR THE PROJECT. RENDER VIEWS ARE REPRESENTATIONS OF WHAT THE VIEW COULD LOOK LIKE, NOT WHAT IT WILL LOOK LIKE. 2D VIEWS ALWAYS SUPERCEDE 3D VIEWS

SCHIANO
 DEVELOPMENT
 111 HUNTERS HILL ROAD, SUITE 111, HUNTERS HILL, NSW 1588
 (631) 774-6663 JSCHIANO@SCHIANODEVELOPMENT.COM

LICENSE NUMBER:
76086

RESIDENCE
THE ELMSFORD

PAGE TITLE:
2ND FLOOR OVERVIEW

DRAWN BY:
JS

DATE:
8/18/21

SCALE:
 1/4" = 1'0"

SHEET #:
A-5