

3D VIEWS ARE NOT TO SCALE AND MAY NOT REFLECT EXACTLY WHAT IS AVAILABLE FOR THE PROJECT. RENDER VIEWS ARE REPRESENTATIONS OF WHAT THE VIEW COULD LOOK LIKE, NOT WHAT IT WILL LOOK LIKE. 2D VIEWS ALWAYS SUPERCEDE 3D VIEWS

SCHIANO
— ARCHITECTS —
111 HUNTERS HILL ROAD, SUITE 111, HUNTERS HILL, NSW 1588
(631) 774-6663 JSCHIANO@SCHIANOARCHITECTS.COM

LICENSE NUMBER:
76086

RESIDENCE
THE SLEEPY HOLLOW

PAGE TITLE:
EXTERIOR ELEVATIONS

DRAWN BY:
JS

DATE:
8/18/21

SCALE:
1/4" = 1'0"


SHEET #:
A-1



A FRONT ELEVATION
A-1 1/4" = 1'0"



D BACK ELEVATION
A-1 1/4" = 1'0"

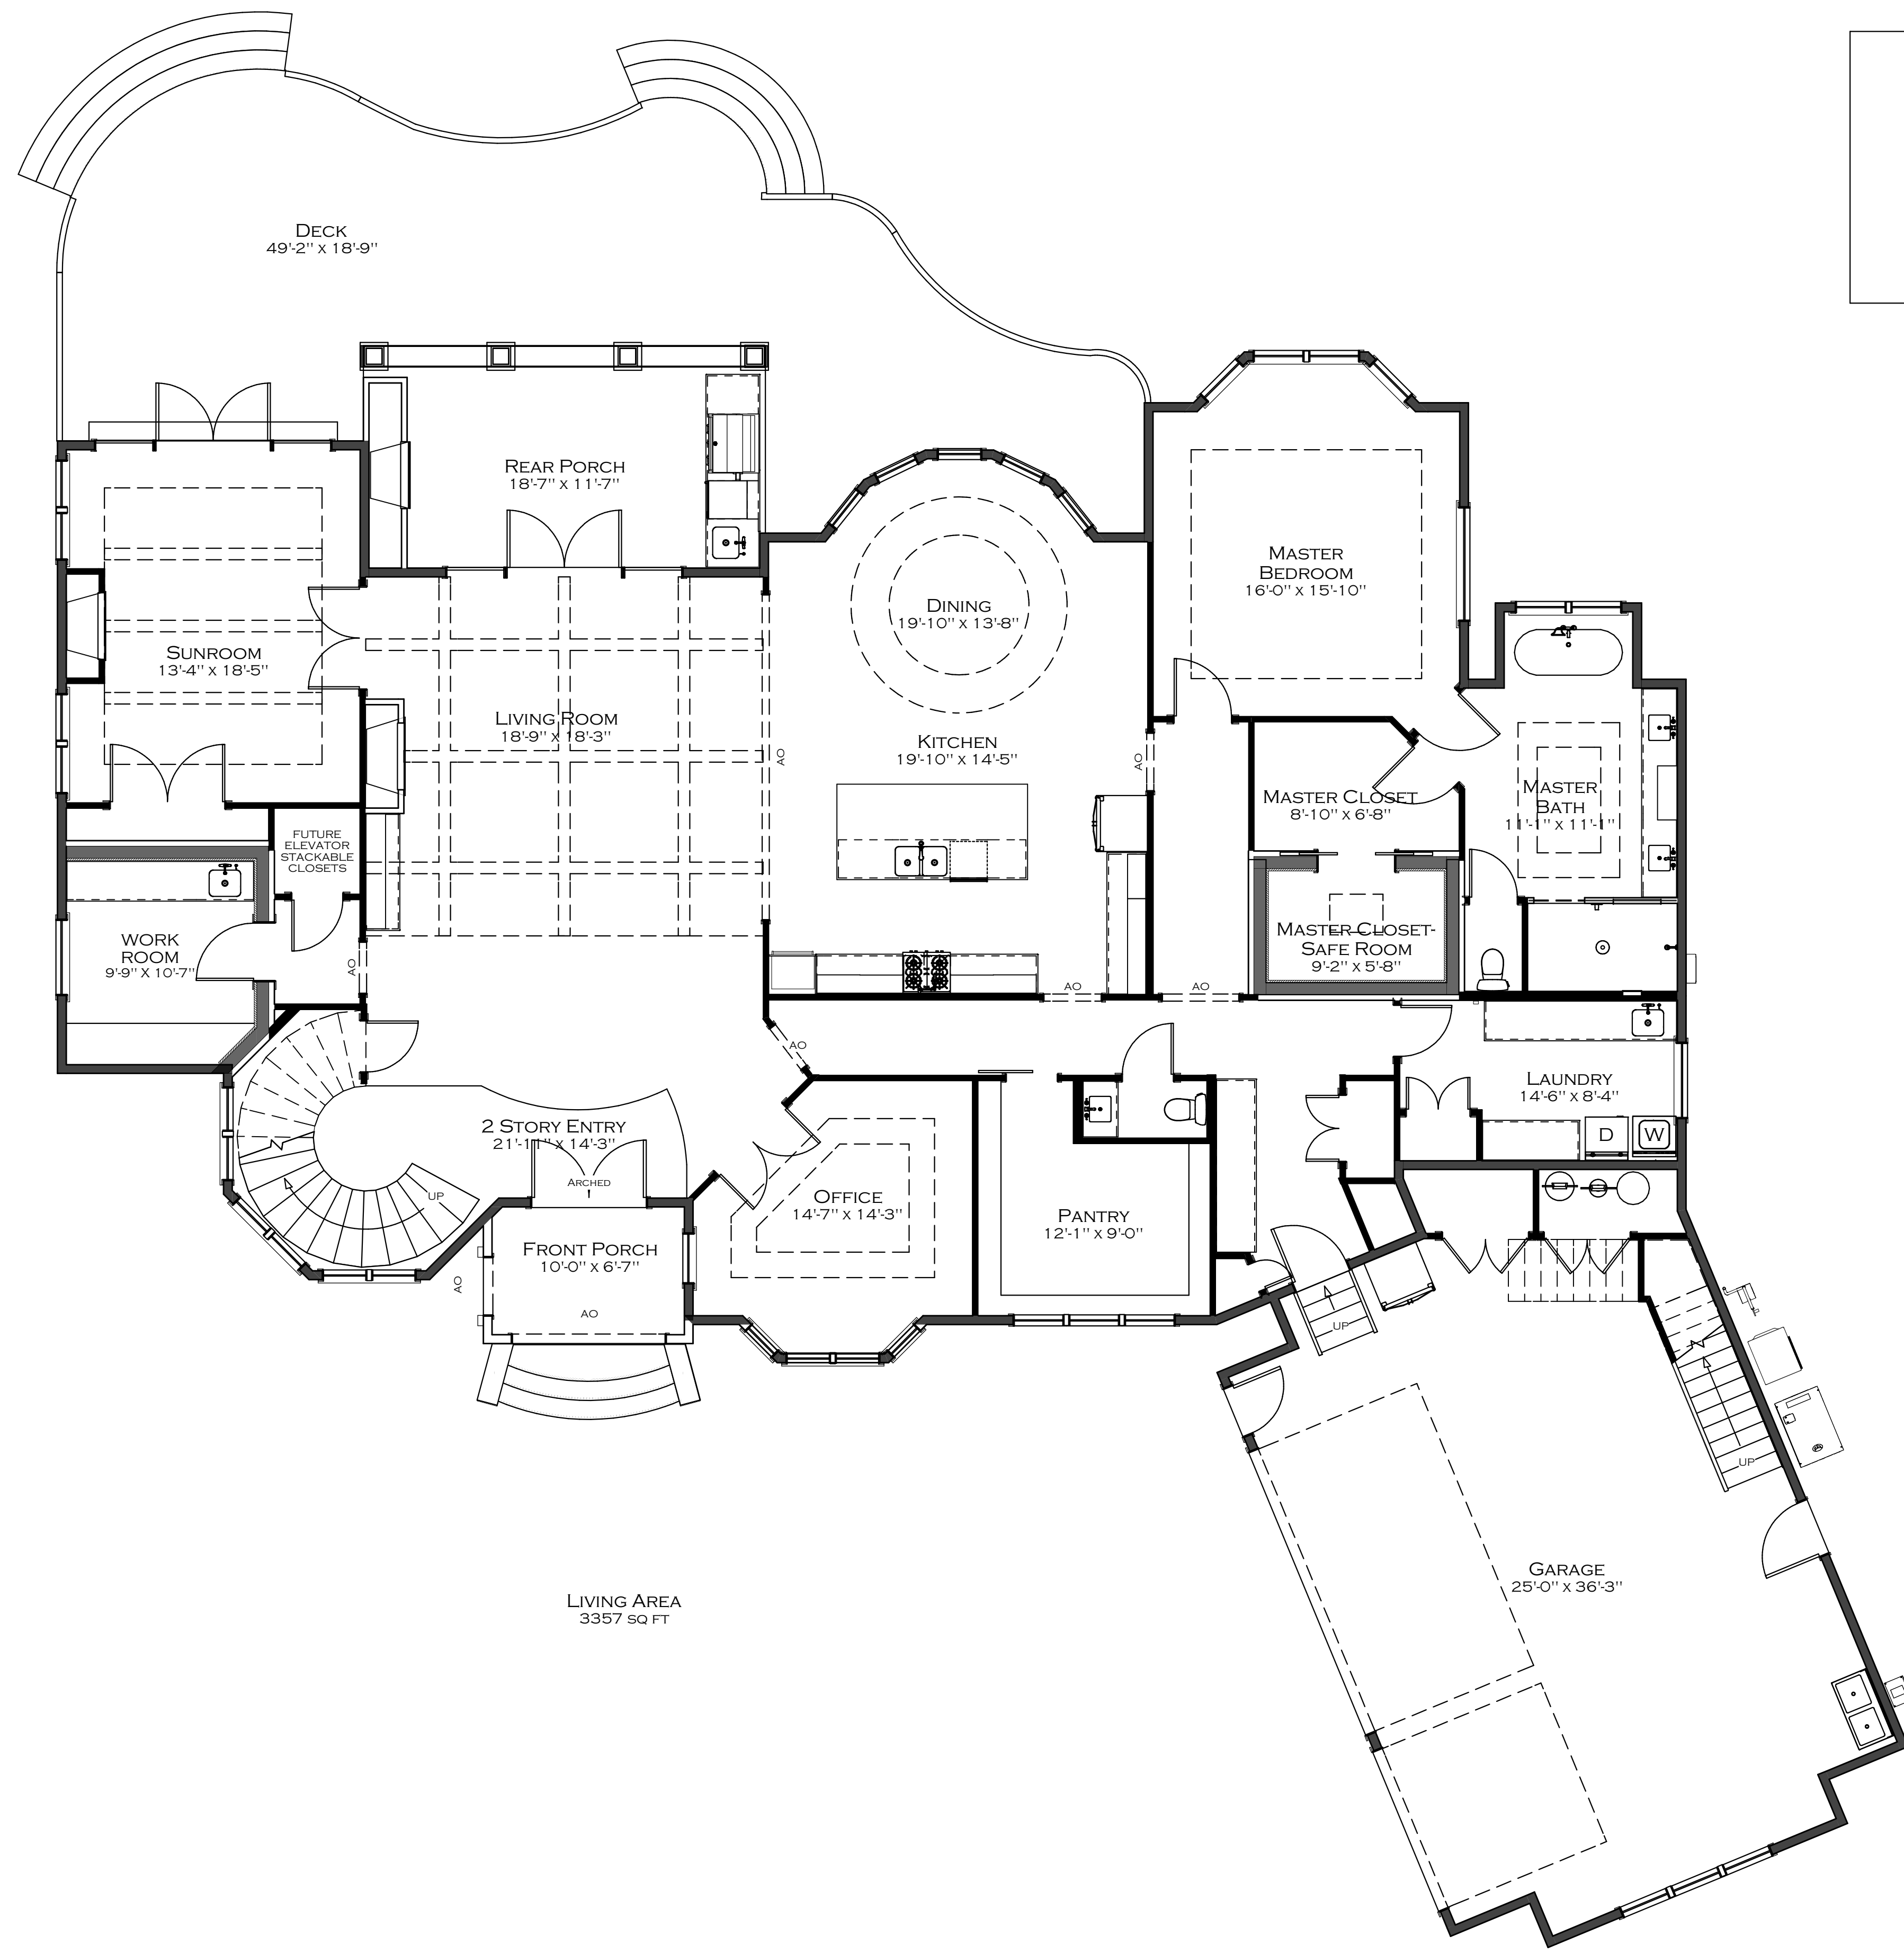

1ST FLOOR SQUARE FEET: 3,357 Sq. Ft.
 2ND FLOOR SQUARE FEET: 1,858 Sq. Ft.
 TOTAL HEATED: 5,214 Sq. Ft.
 GARAGE SQUARE FEET: 943 Sq. Ft.
 FRONT PORCH SQUARE FEET: 76 Sq. Ft.
 REAR PORCH SQUARE FEET: 224 Sq. Ft.
 DECK SQUARE FEET: 761 Sq. Ft.

3D VIEWS ARE NOT TO SCALE AND MAY NOT REFLECT EXACTLY WHAT IS AVAILABLE FOR THE PROJECT. RENDER VIEWS ARE REPRESENTATIONS OF WHAT THE VIEW COULD LOOK LIKE. NOT WHAT IT WILL LOOK LIKE. 2D VIEWS ALWAYS SUPERCEDE 3D VIEWS

SCHIANO
 ARCHITECTS
 111 HUNTERS HILL ROAD, SUITE 111, HUNTERS HILL, NY 10509
 (631) 774-6663 JSCHIANO@SCHIANODEVELOPMENT.COM

LICENSE NUMBER:
 76086

RESIDENCE
 THE SLEEPY HOLLOW

PAGE TITLE:
 1ST FLOOR OVERVIEW


DRAWN BY:
 JS

DATE:
 8/18/21

SCALE:
 3/16" = 1'0"

SHEET #:
 A-3

1 FLOOR OVERVIEW
 A-3 3/16" = 1'0"

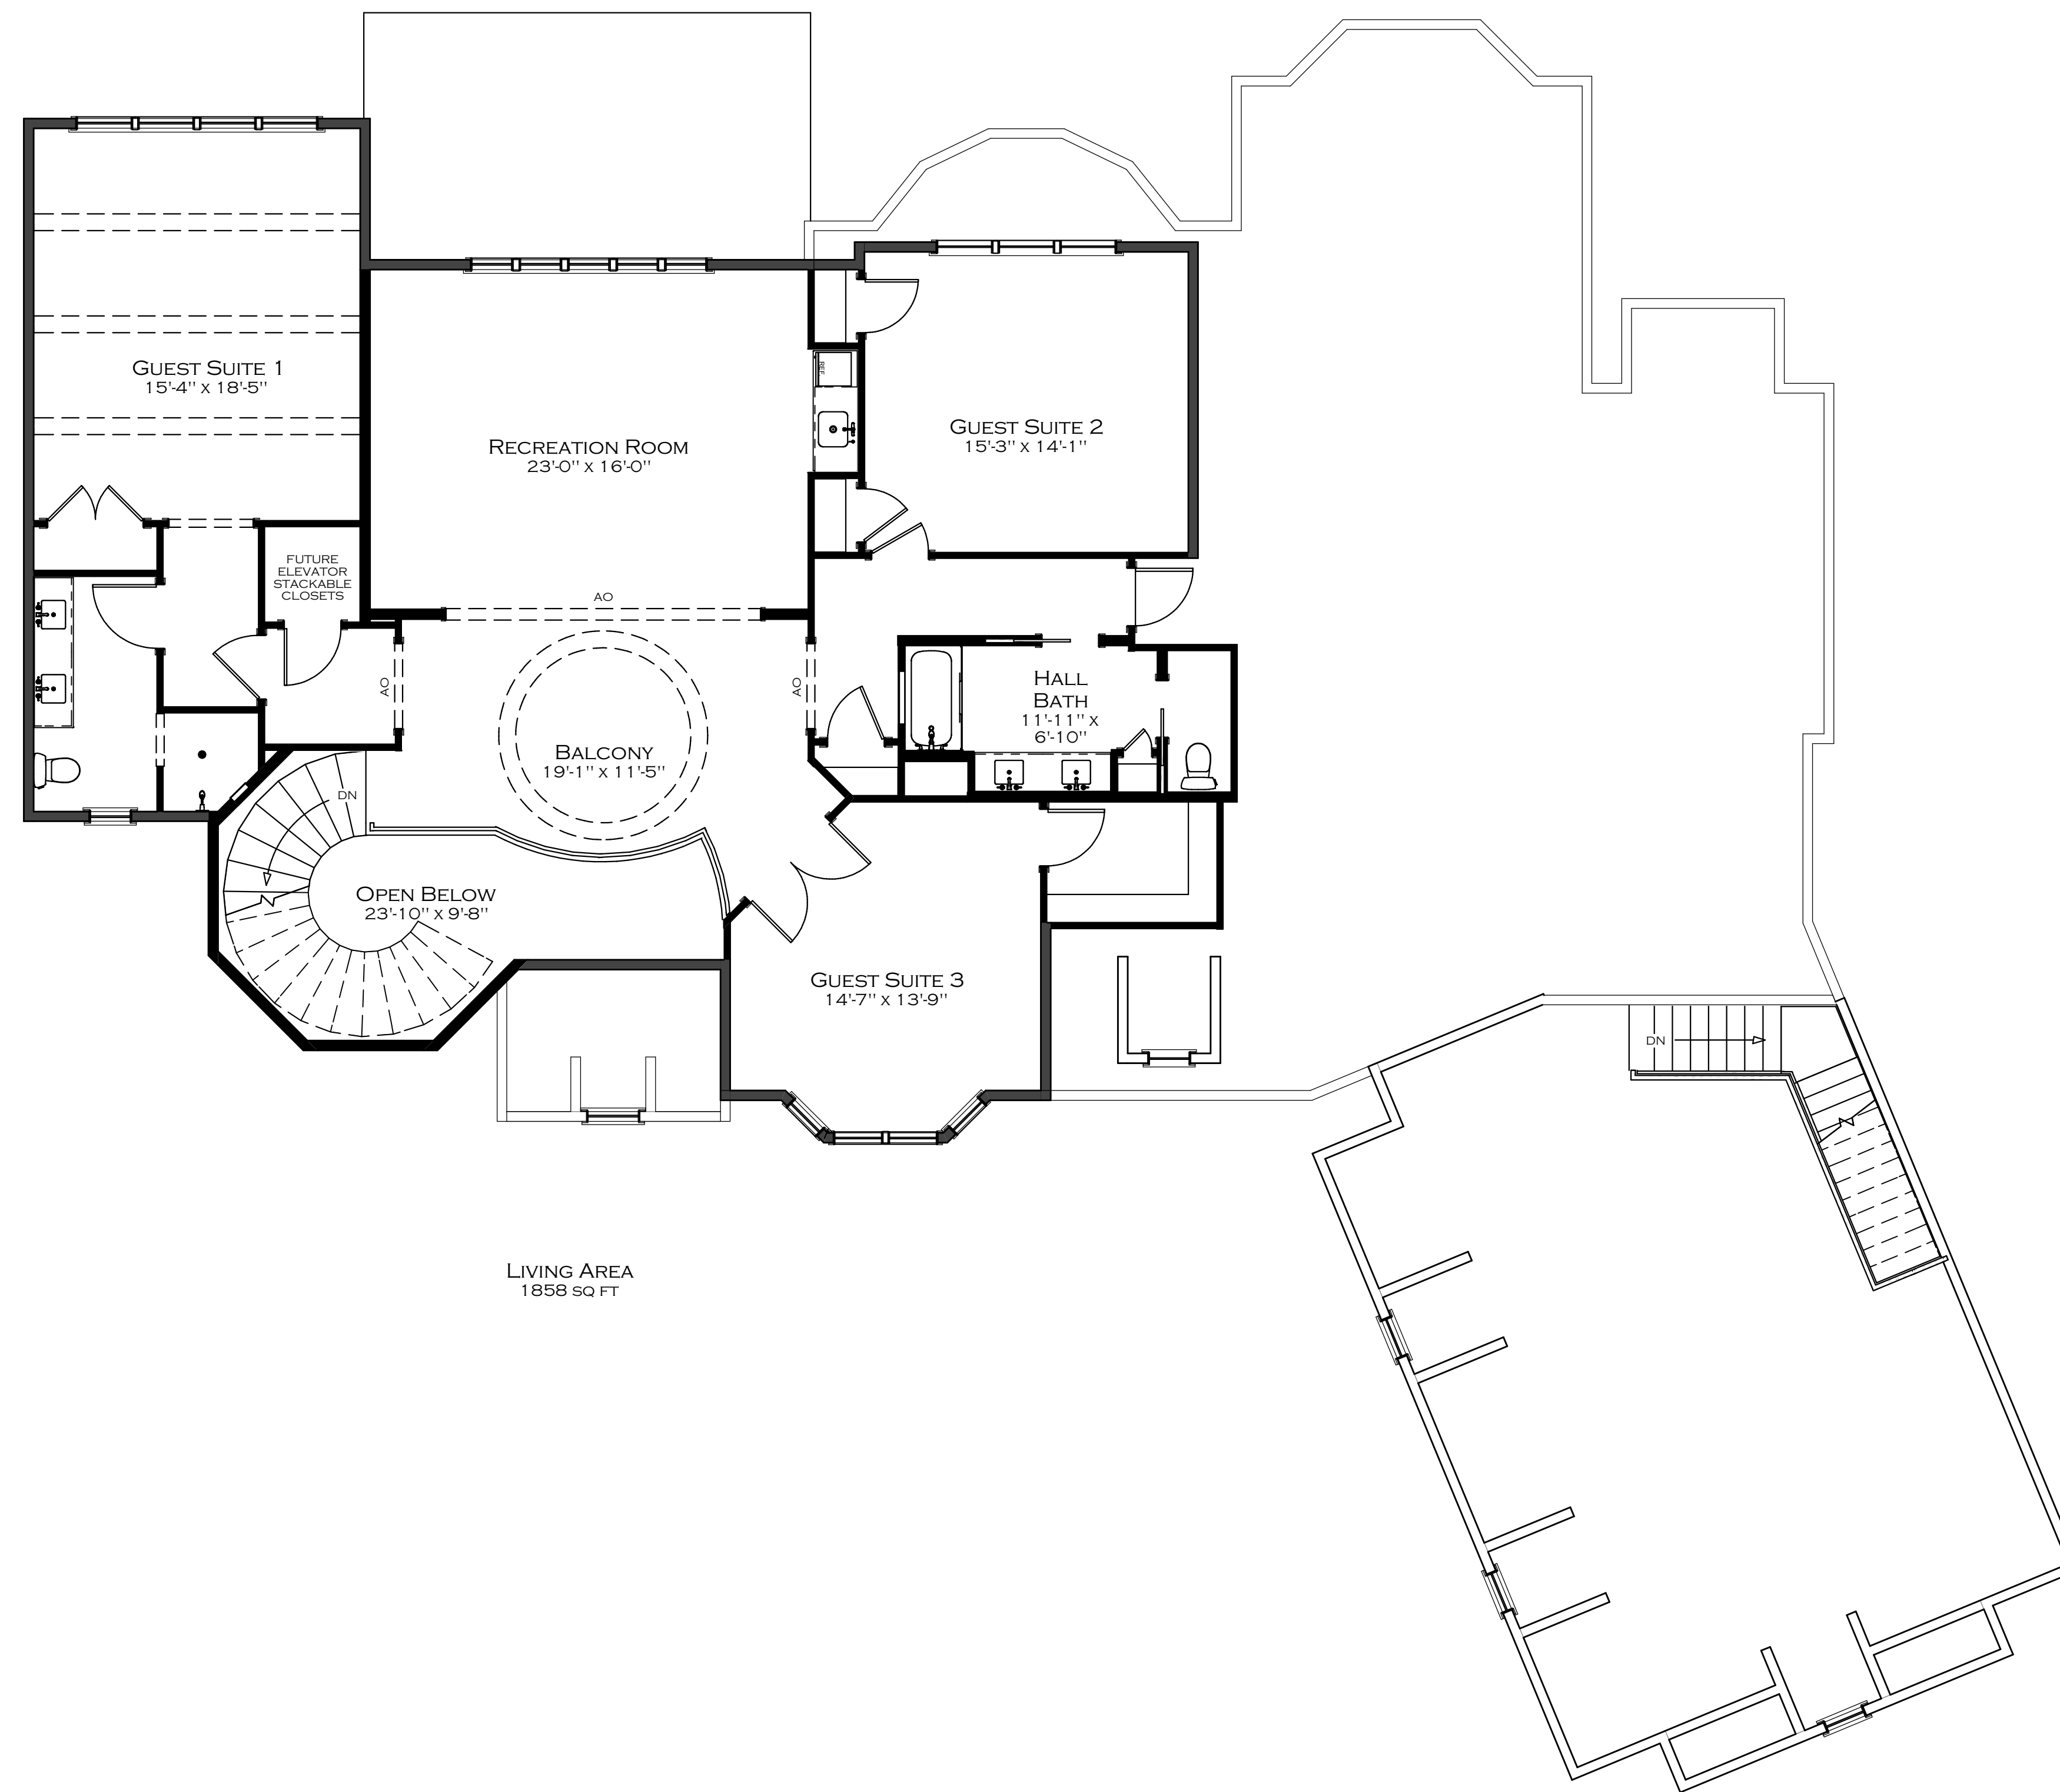

1 FLOOR OVERVIEW
 A-4 3/16" = 1'0"

3D VIEWS ARE NOT TO SCALE AND MAY NOT REFLECT EXACTLY WHAT IS AVAILABLE FOR THE PROJECT. RENDER VIEWS ARE REPRESENTATIONS OF WHAT THE VIEW COULD LOOK LIKE. NOT WHAT IT WILL LOOK LIKE. 2D VIEWS ALWAYS SUPERCEDE 3D VIEWS

SCHIANO
 ARCHITECTS
 111 HUNTERS HILL ROAD, SUITE 111, HOUSTON, TEXAS 77058
 (631) 774-6663 JSCHIANO@SCHIANODEVELOPMENT.COM

LICENSE NUMBER:
 76086

RESIDENCE
 THE SLEEPY HOLLOW

PAGE TITLE:
 2ND FLOOR OVERVIEW

DRAWN BY:
 JS

DATE:
 8/18/21

SCALE:
 3/16" = 1'0"

SHEET #:
 A-4