

DESIGNED BY

Johnny Schiano



3D VIEWS ARE NOT TO SCALE AND MAY NOT REFLECT EXACTLY WHAT IS AVAILABLE FOR THE PROJECT. RENDER VIEWS ARE REPRESENTATIONS OF WHAT THE VIEW COULD LOOK LIKE, NOT WHAT IT WILL LOOK LIKE. 2D VIEWS ALWAYS SUPERCEDE 3D VIEWS



A FRONT ELEVATION
A-1 1/4" = 1'0"



D BACK ELEVATION
A-1 1/4" = 1'0"

SCHIANO
— DIVISION —
111 HUNTERS HILL ROAD, SUITE 111, WESTPORT, N.C. 28461
(631) 774-6663 | jschiano@schianodevelopment.com

LICENSE NUMBER:
76086

Residence
CAVALIER RESIDENCE
4207 WESTLAND LANE
SOUTHPORT, N.C. 28461

PAGE TITLE:
EXTERIOR ELEVATIONS

DRAWN BY:
JS

DATE:
12/28/2022

SCALE:
1/4" = 1'0"

SHEET #:
A-1

3D VIEWS ARE NOT TO SCALE AND MAY NOT REFLECT EXACTLY WHAT IS AVAILABLE FOR THE PROJECT. RENDER VIEWS ARE REPRESENTATIONS OF WHAT THE VIEW COULD LOOK LIKE, NOT WHAT IT WILL LOOK LIKE. 2D VIEWS ALWAYS SUPERCEDE 3D VIEWS

SCHIANO
— ARCHITECTS —
111 HUNTERS HILL ROAD, SUITE 111, WESTPORT, N.C. 28461
(631) 774-6663 | jschiano@schianoarchitecture.com

LICENSE NUMBER:
76086

Residence
CAVALIER RESIDENCE
4207 WESTLAND LANE
SOUTHPORT, N.C. 28461

PAGE TITLE:
EXTERIOR ELEVATIONS

DRAWN BY:
JS

DATE:
12/28/2022

SCALE:
1/4" = 1'0"

SHEET #:
A-2



B RIGHT ELEVATION
A-2 1/4" = 1'0"



C LEFT ELEVATION
A-2 1/4" = 1'0"

3D VIEWS ARE NOT TO SCALE AND MAY NOT REFLECT EXACTLY WHAT IS AVAILABLE FOR THE PROJECT. RENDER VIEWS ARE REPRESENTATIONS OF WHAT THE VIEW COULD LOOK LIKE, NOT WHAT IT WILL LOOK LIKE. 2D VIEWS ALWAYS SUPERCEDE 3D VIEWS

LICENSE NUMBER:
76086

Residence
CAVALIER RESIDENCE
4207 WESTLAND LANE
SOUTHPORT, N.C. 28461


PAGE TITLE:
FURNITURE PLAN -
FLOOR 1

DRAWN BY:
JS

DATE:
12/28/2022

SCALE:
3/16" = 1'0"

SHEET #:
A-3

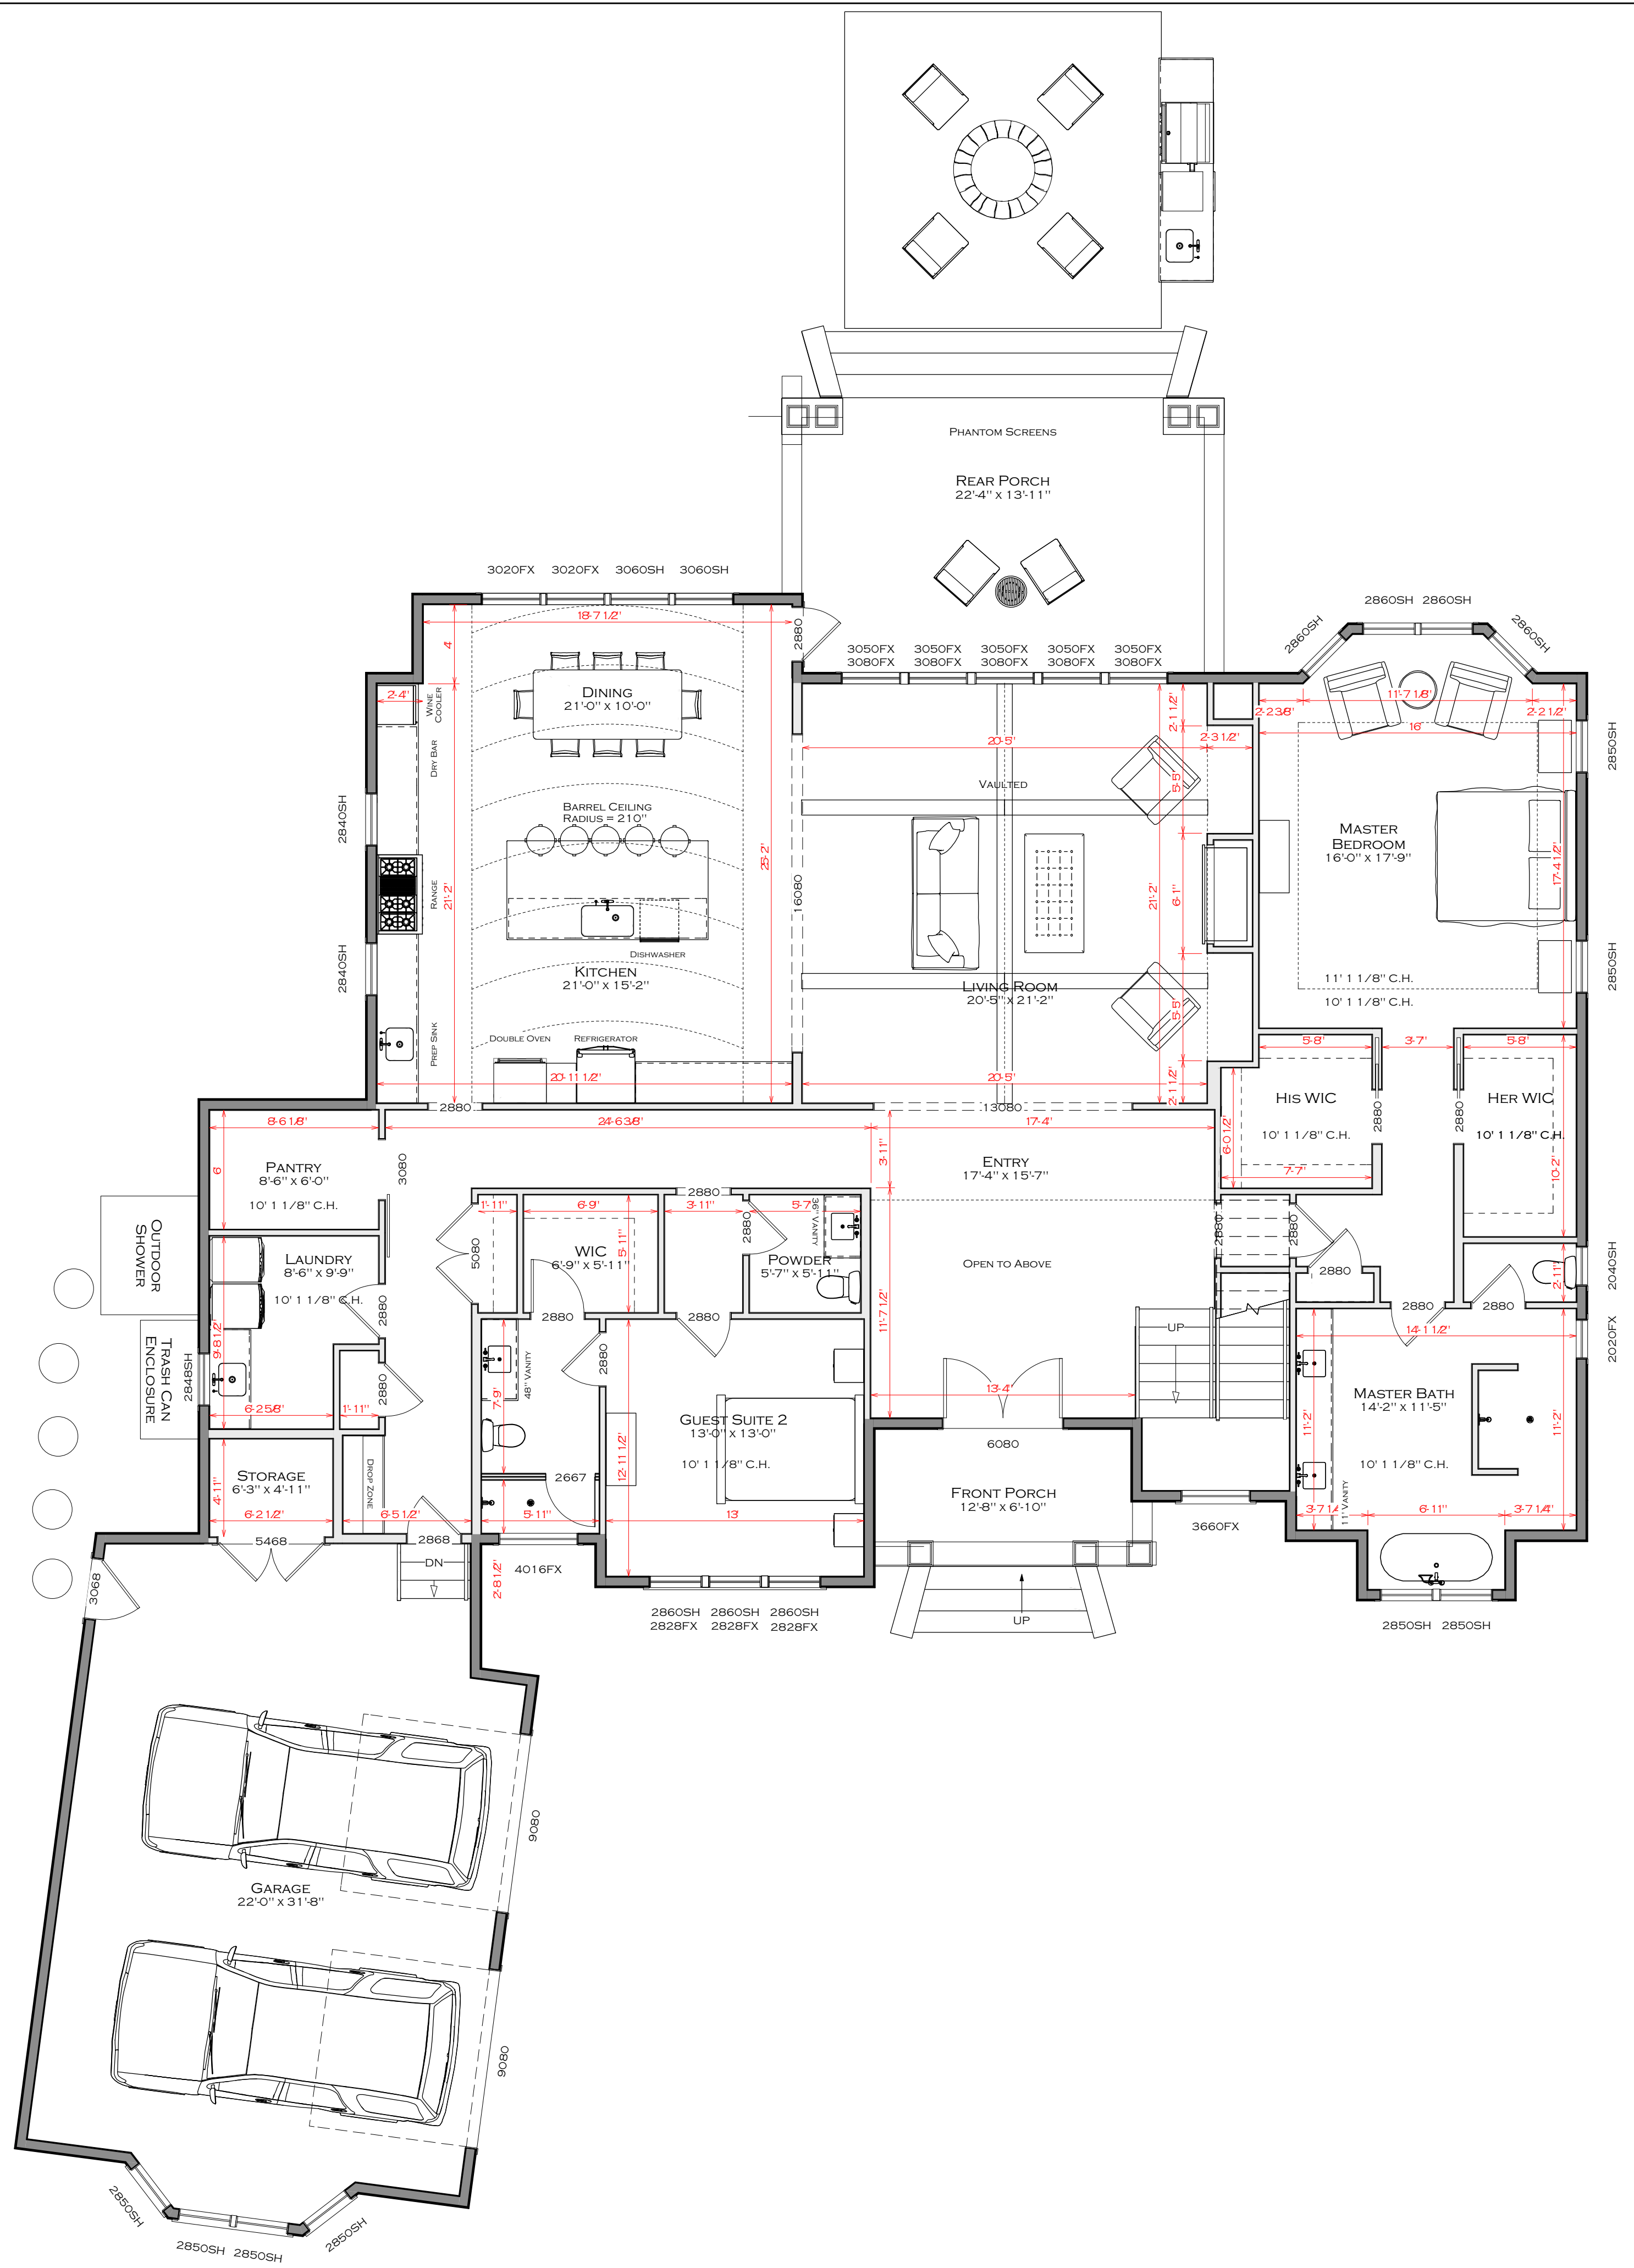

SQUARE FOOTAGE
1ST FLOOR: 2,903 Sq. Ft.
2ND FLOOR: 881 Sq. Ft.
TOTAL LIVING AREA: 3,784 Sq. Ft.
GARAGE & STORAGE 729 Sq. Ft.
COVERED PORCH 403 Sq. Ft.
UNCOVERED PATIO 256 Sq. Ft.

1 FURNITURE PLAN
A-3 3/16" = 1'0"

3D VIEWS ARE NOT TO SCALE AND MAY NOT REFLECT EXACTLY WHAT IS AVAILABLE FOR THE PROJECT. RENDER VIEWS ARE REPRESENTATIONS OF WHAT THE VIEW COULD LOOK LIKE, NOT WHAT IT WILL LOOK LIKE. 2D VIEWS ALWAYS SUPERCEDE 3D VIEWS

LICENSE NUMBER:
76086

Residence
CAVALIER RESIDENCE
4207 WESTLAND LANE
SOUTHPORT, N.C. 28461


PAGE TITLE:
FURNITURE PLAN -
FLOOR 2

DRAWN BY:
JS

DATE:
12/28/2022


SCALE:
3/16" = 1'0"

SHEET #:
A-4

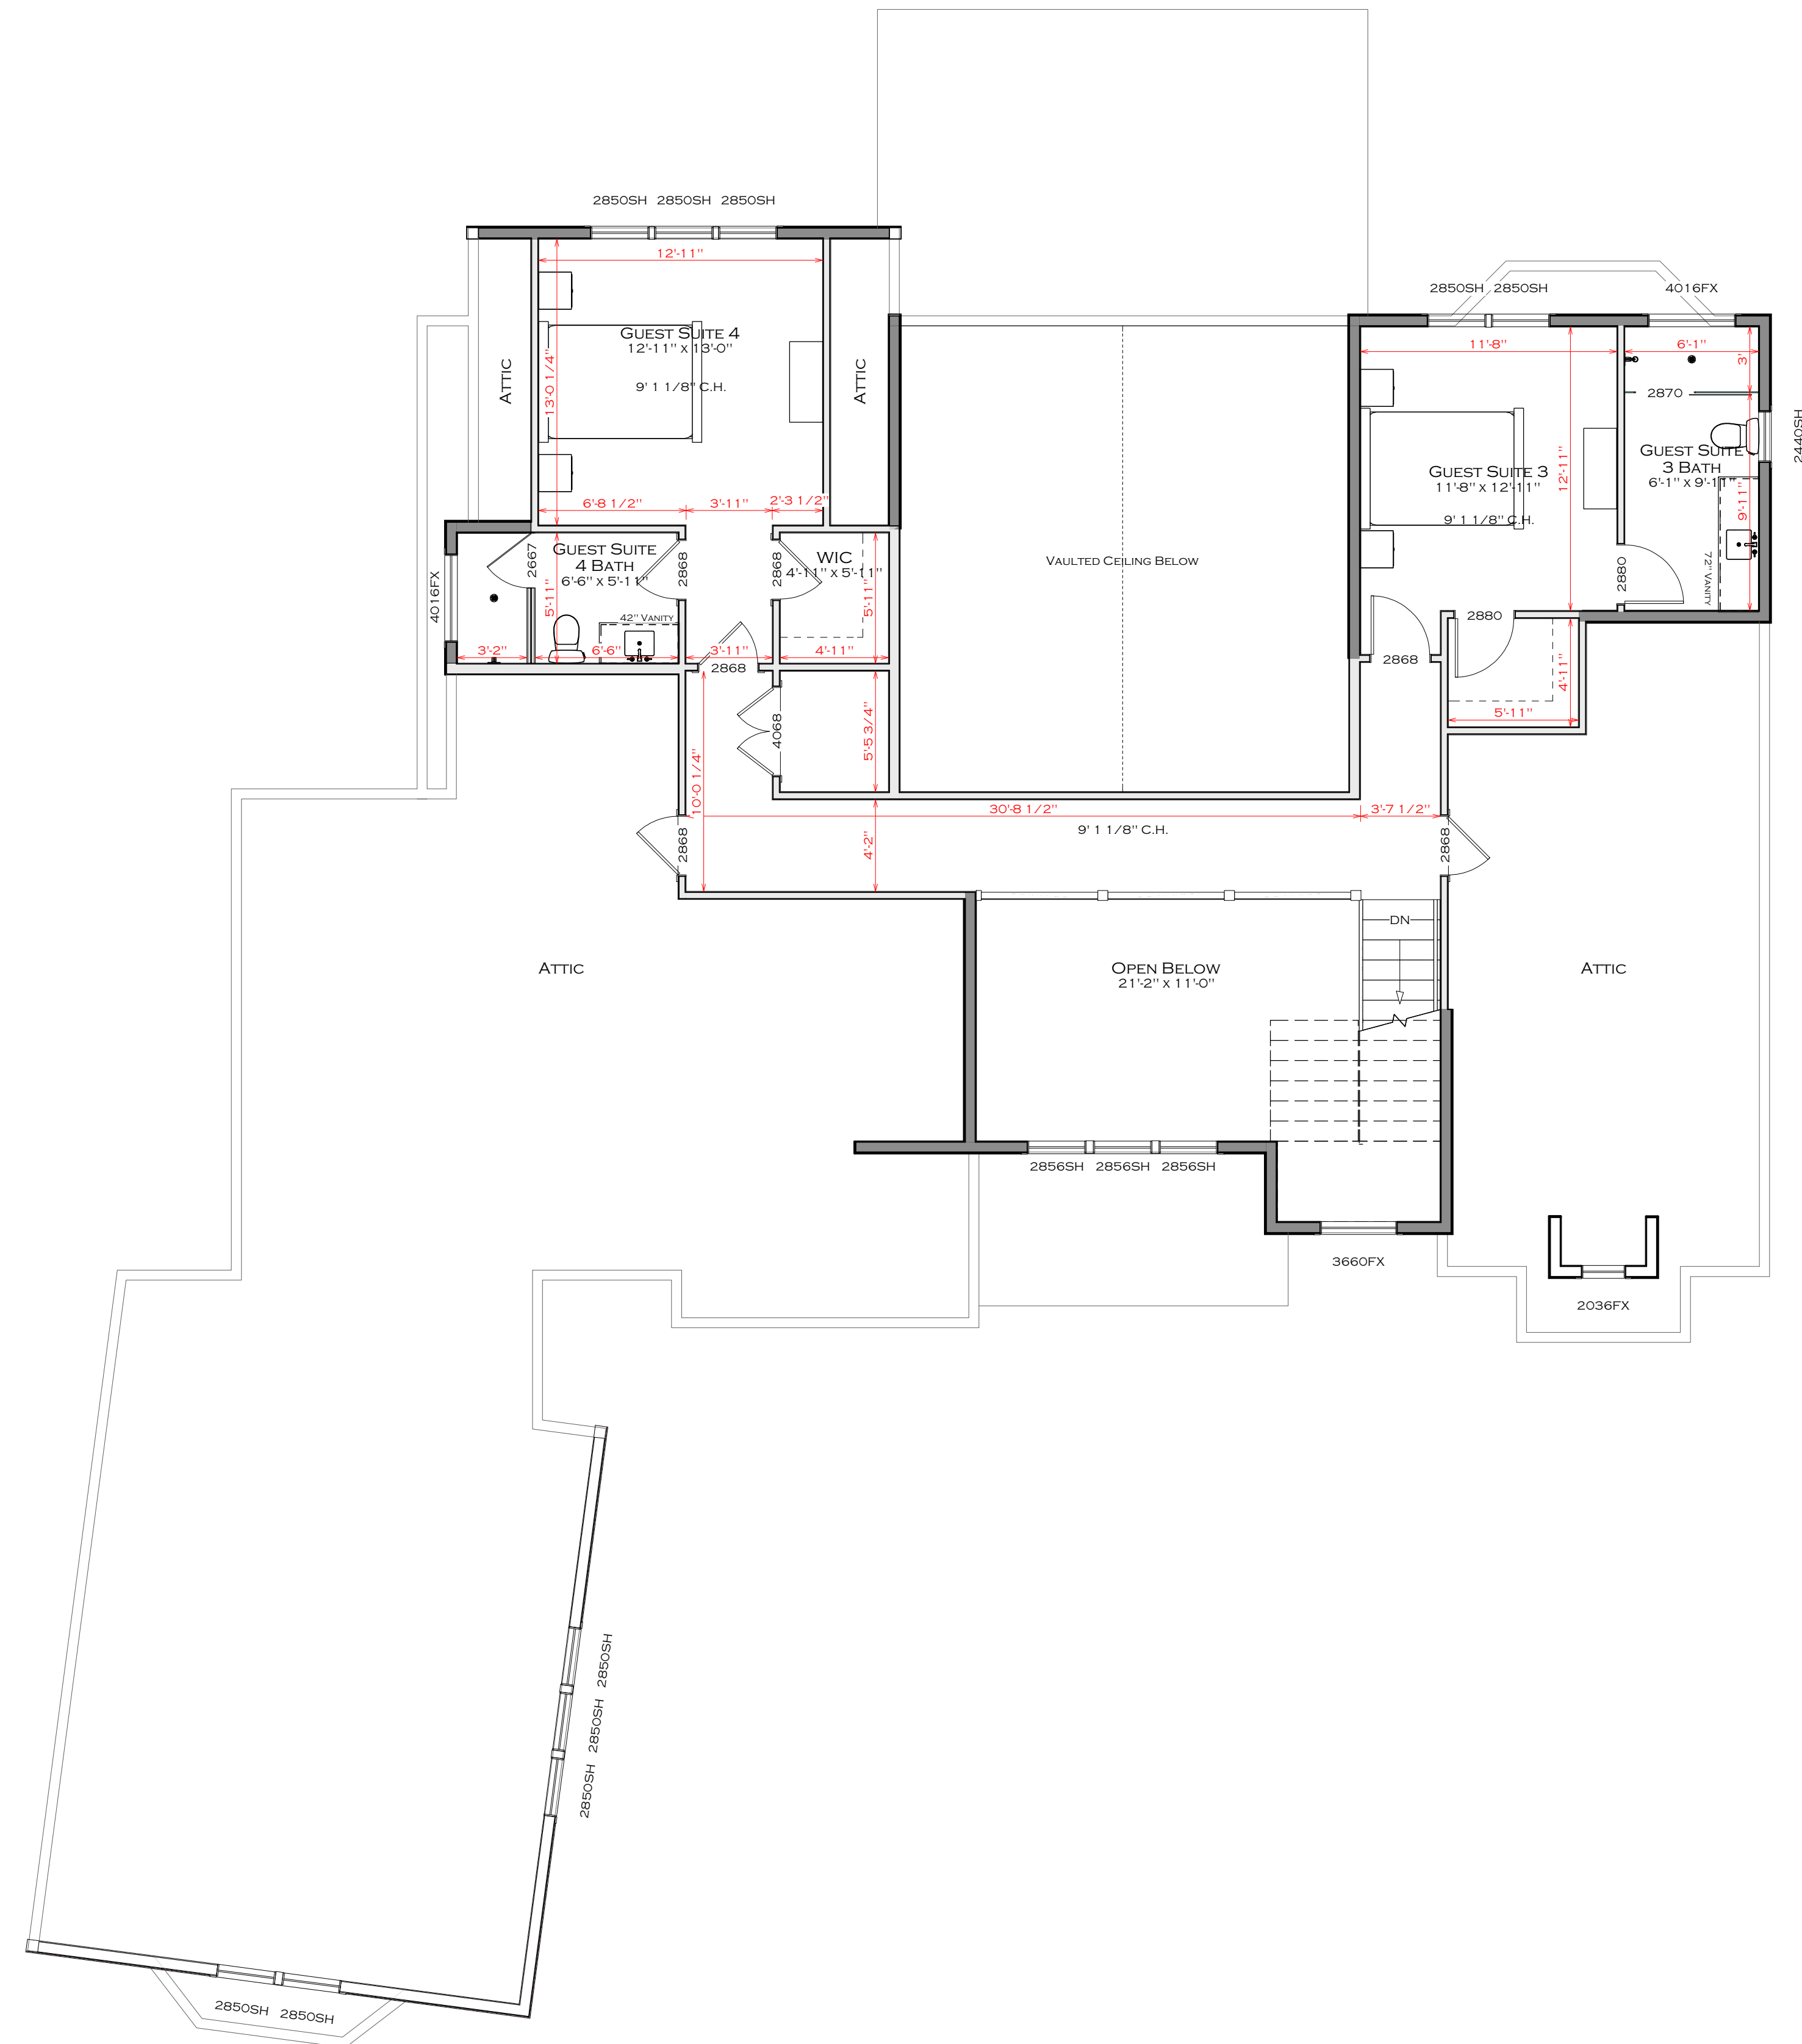

SQUARE FOOTAGE
1ST FLOOR: 2,903 Sq. Ft.
2ND FLOOR: 881 Sq. Ft.
TOTAL LIVING AREA: 3,784 Sq. Ft.
GARAGE & STORAGE 729 Sq. Ft.
COVERED PORCH 403 Sq. Ft.
UNCOVERED PATIO 256 Sq. Ft.

1
A-4 FURNITURE PLAN
3/16" = 1'0"

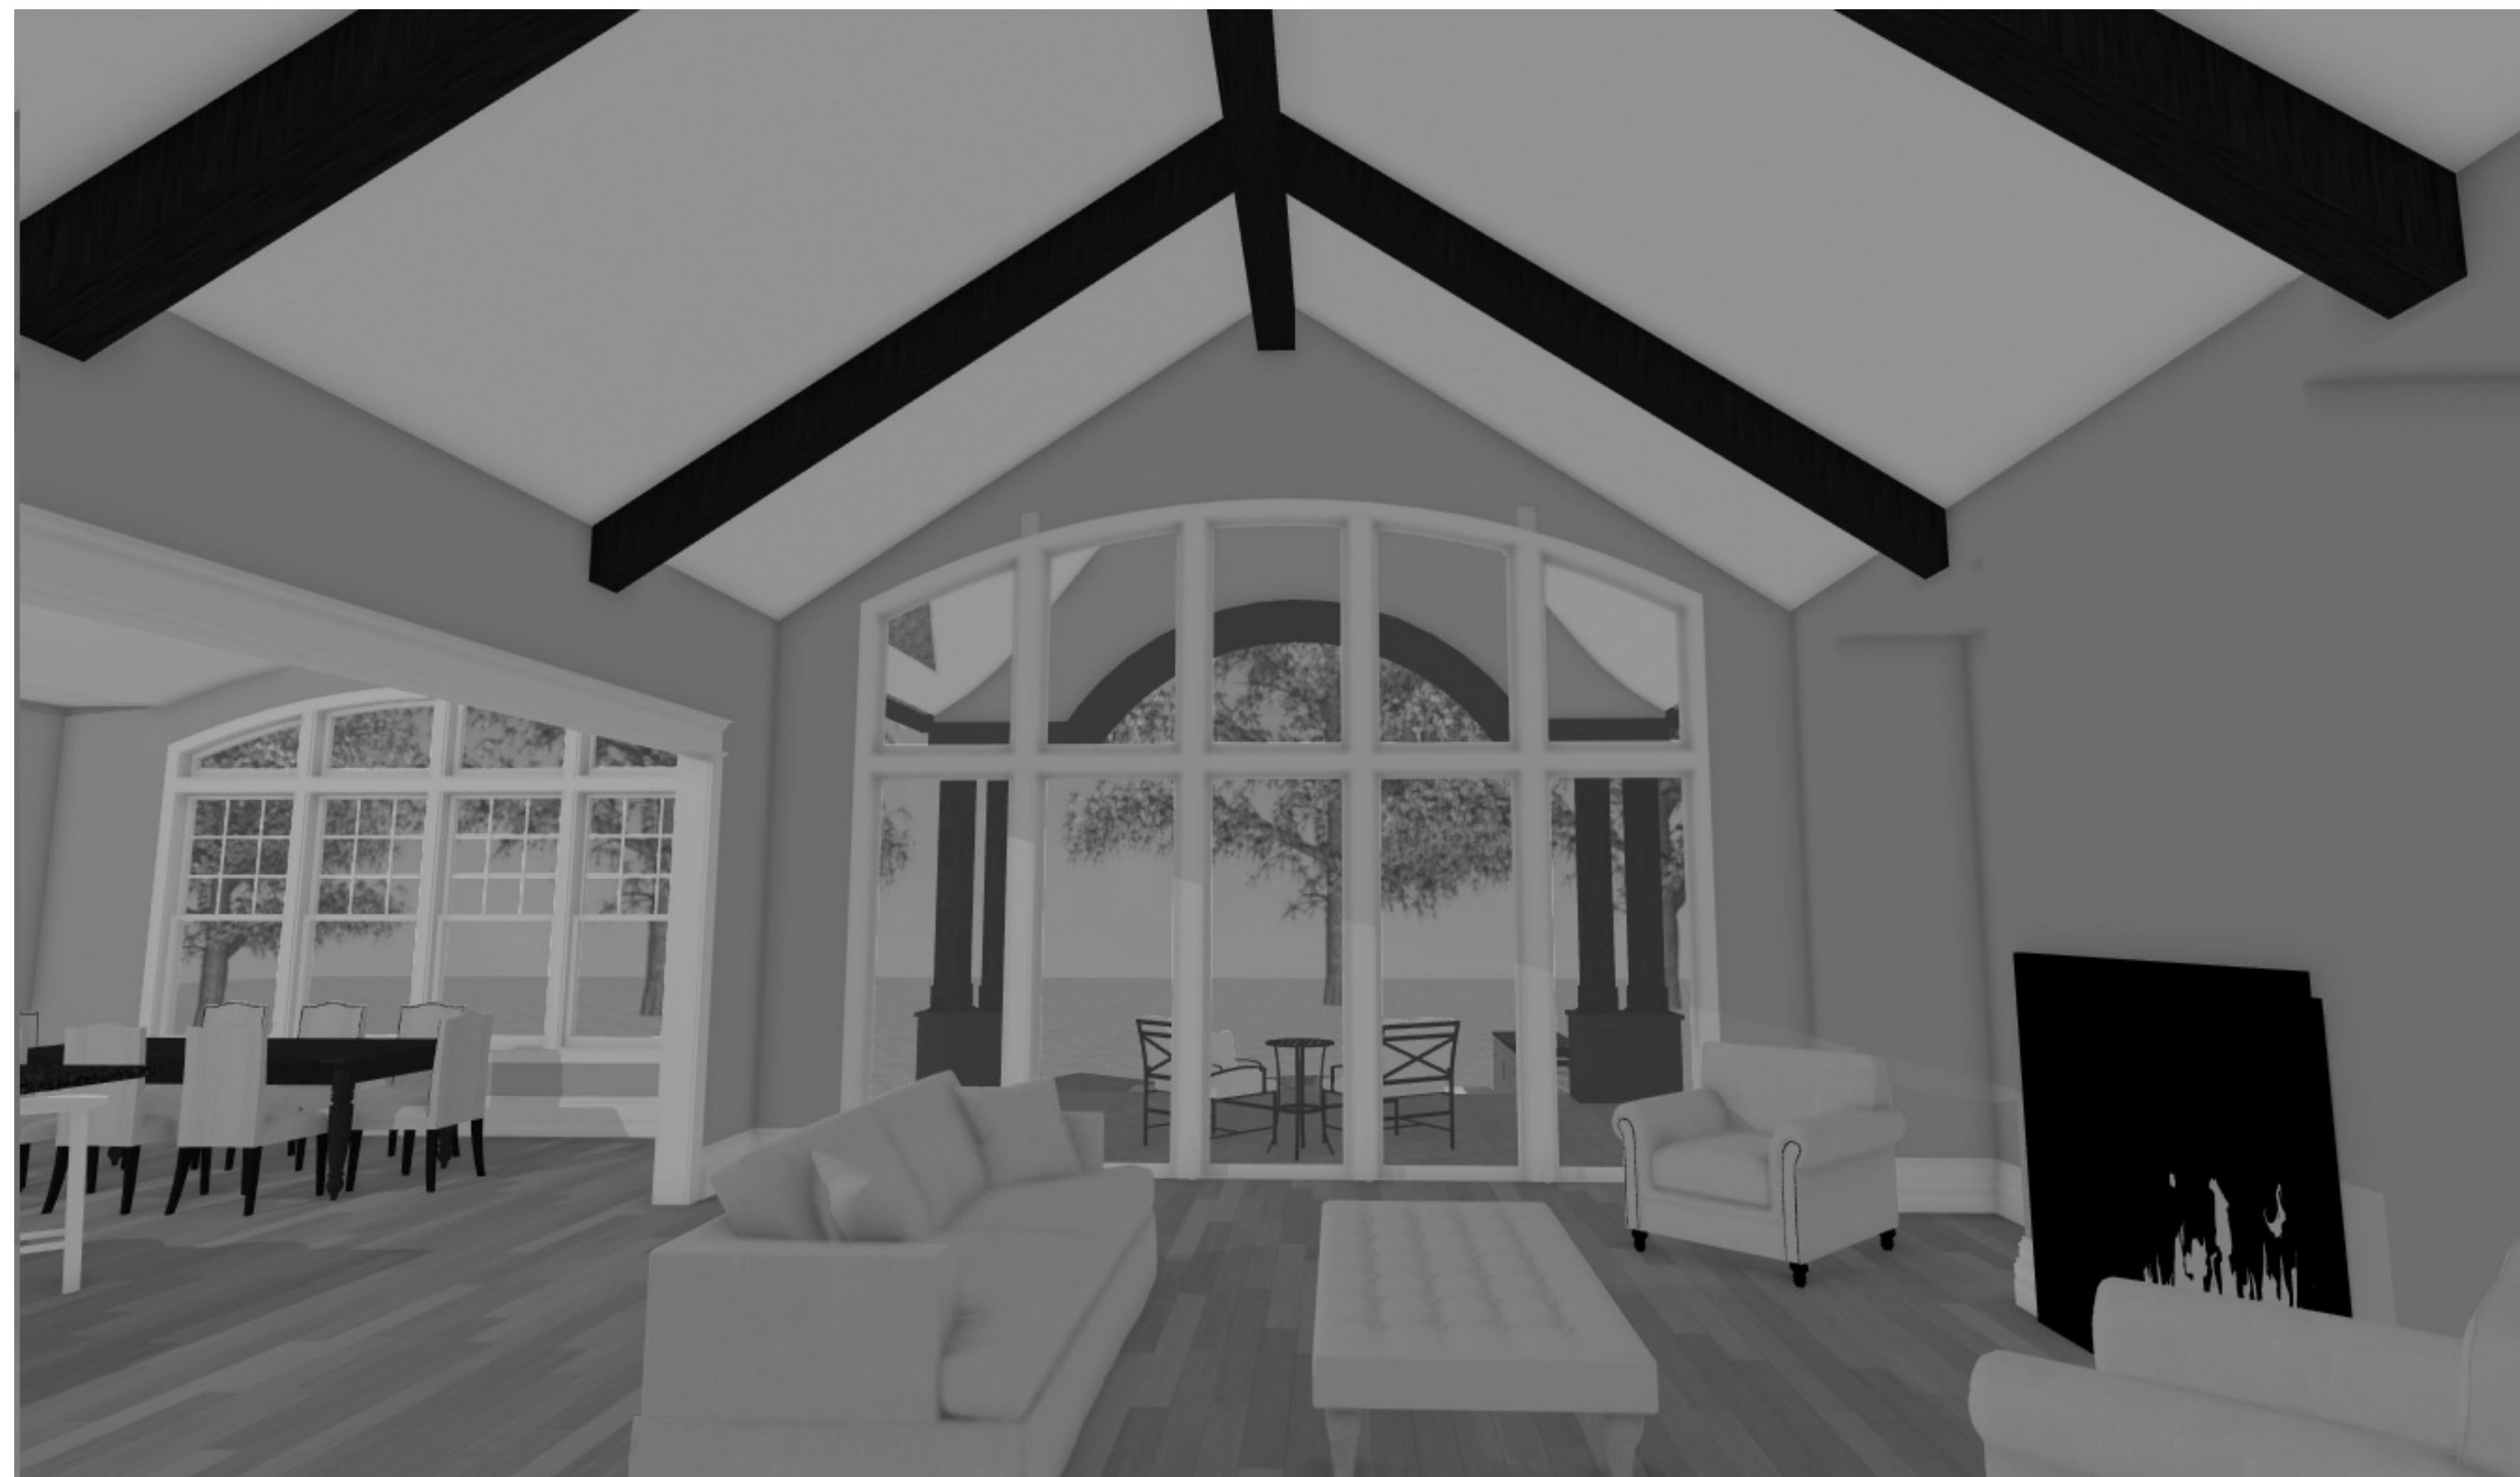

3D VIEWS ARE NOT TO SCALE AND MAY NOT REFLECT EXACTLY WHAT IS AVAILABLE FOR THE PROJECT. RENDER VIEWS ARE REPRESENTATIONS OF WHAT THE VIEW COULD LOOK LIKE, NOT WHAT IT WILL LOOK LIKE. 2D VIEWS ALWAYS SUPERCEDE 3D VIEWS

SCHIANO
— DEVELOPMENT —
111 HUNTERS HILL ROAD, SUITE 111, WAREHOUSES
(631) 774-6663 | jschiano@schianodevelopment.com

LICENSE NUMBER:
76086

Residence
CAVALIER RESIDENCE
4207 WESTLAND LANE
SOUTHPORT, N.C. 28461



PAGE TITLE:
RENDERINGS

DRAWN BY:
JS

DATE:
12/28/2022


SCALE:

SHEET #:

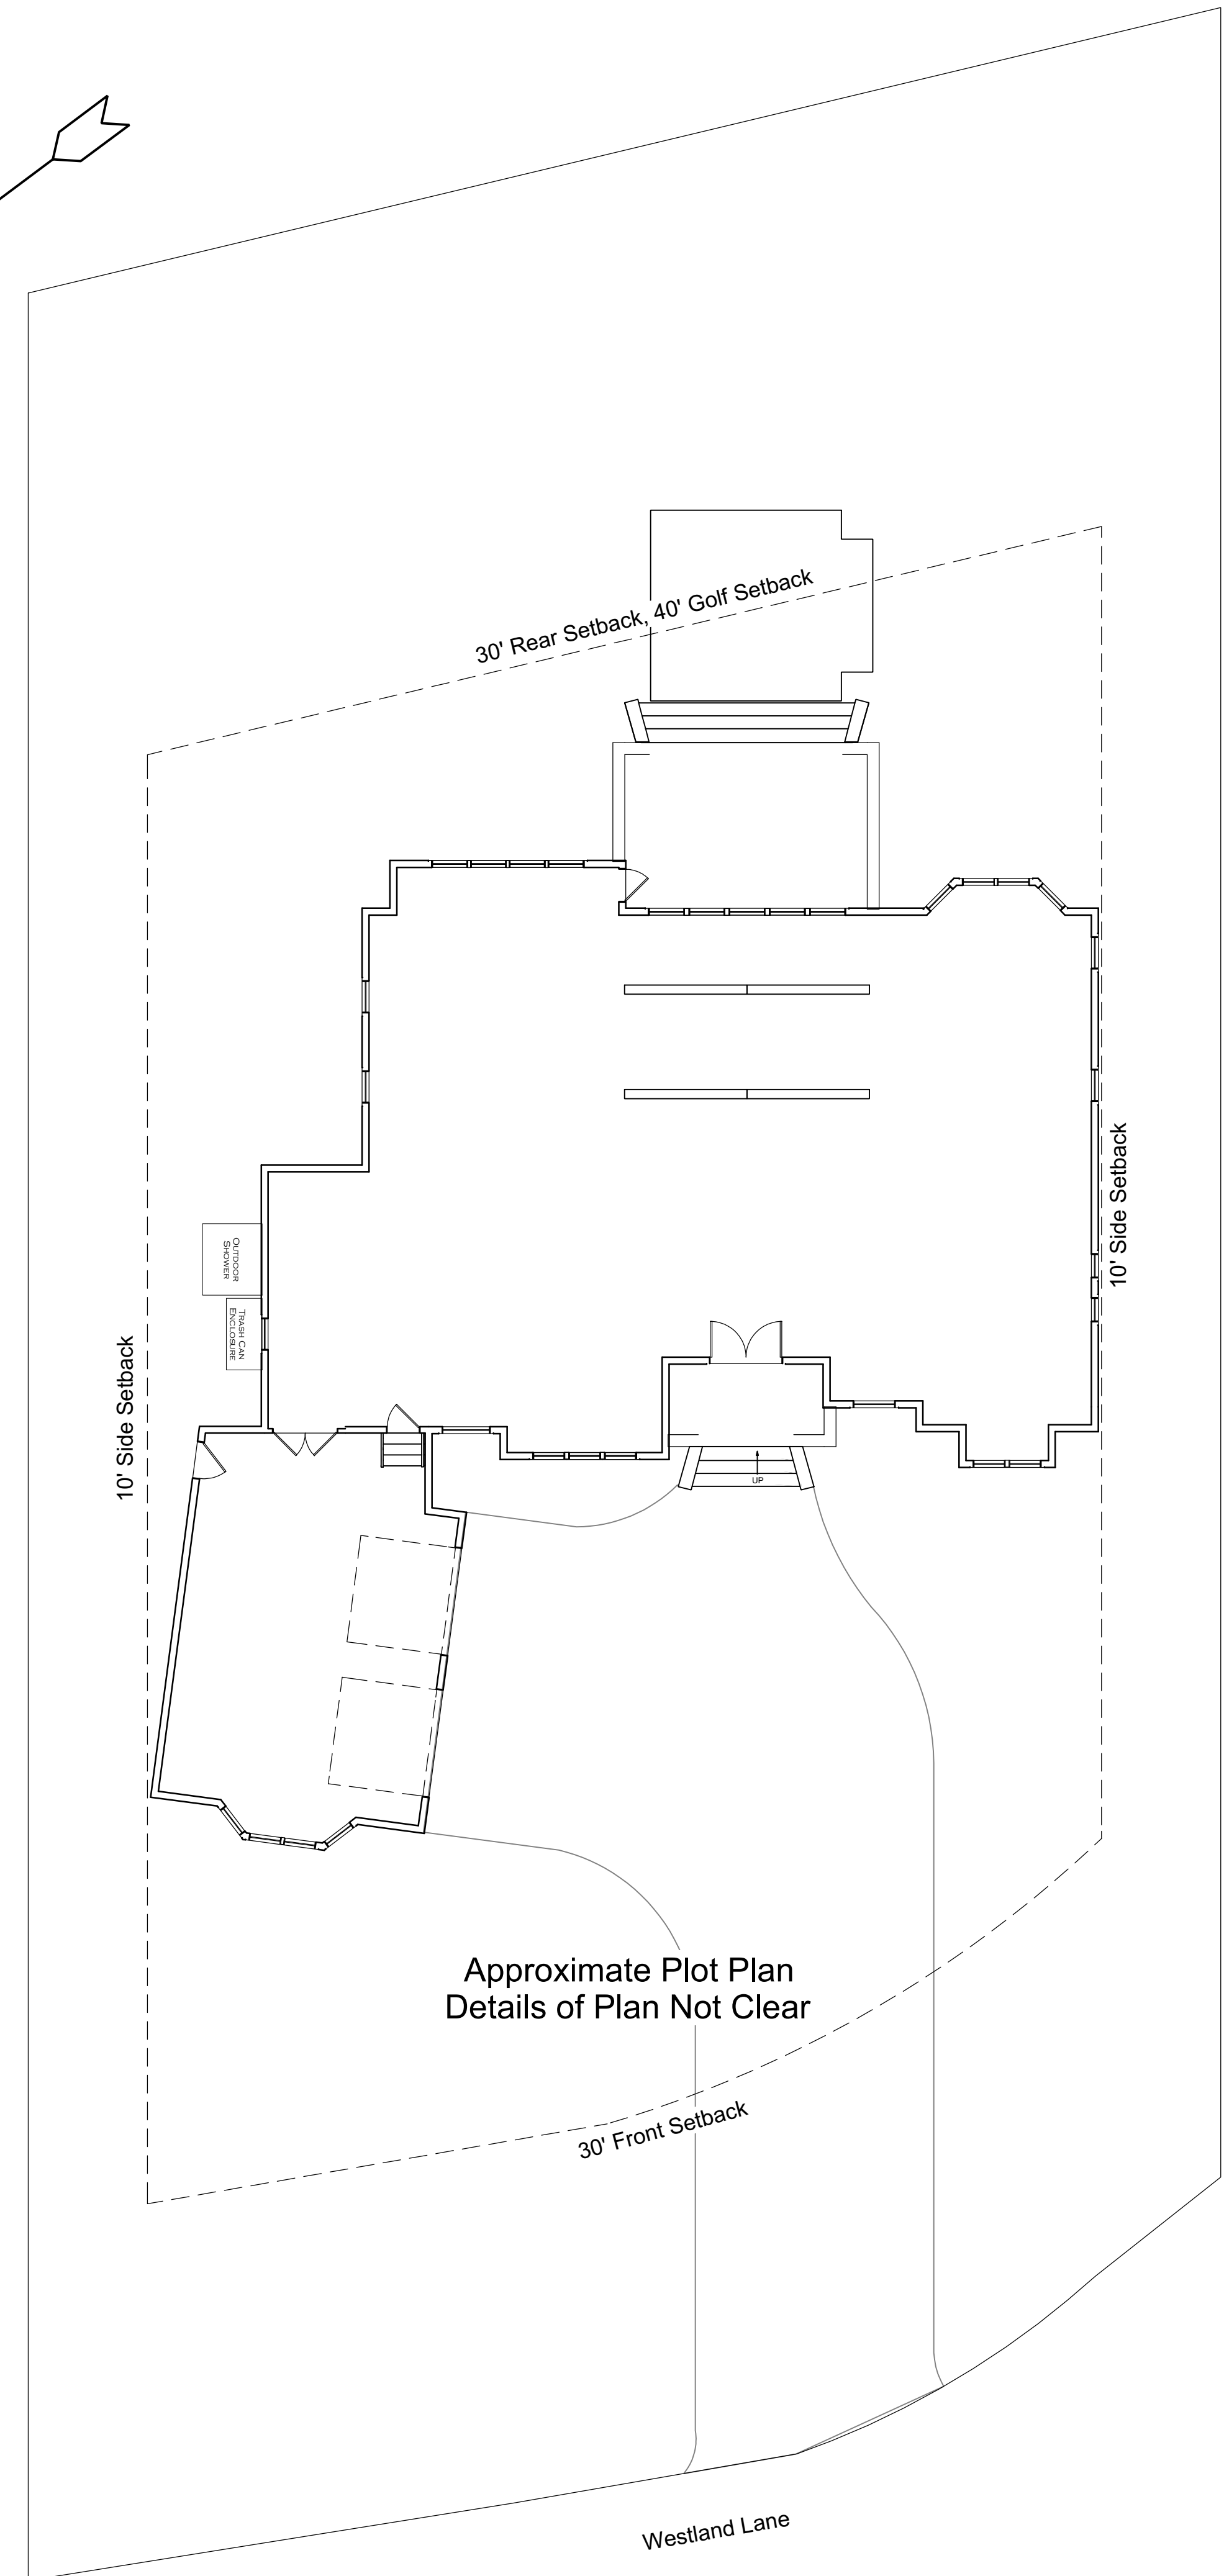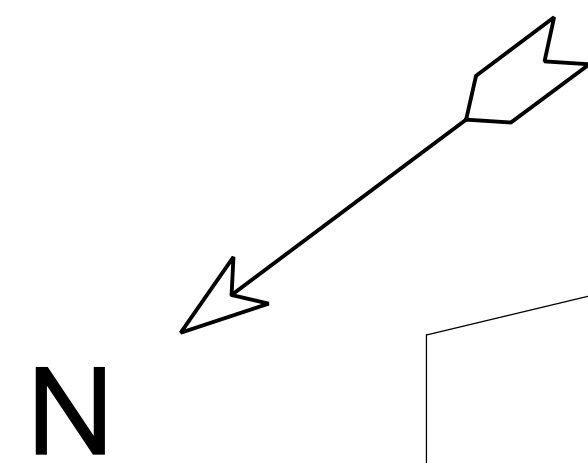

1 PLOT PLAN
2 1" = 10'

3D VIEWS ARE NOT TO SCALE AND MAY NOT REFLECT EXACTLY WHAT IS AVAILABLE FOR THE PROJECT. RENDER VIEWS ARE REPRESENTATIONS OF WHAT THE VIEW COULD LOOK LIKE, NOT WHAT IT WILL LOOK LIKE. 2D VIEWS ALWAYS SUPERCEDE 3D VIEWS

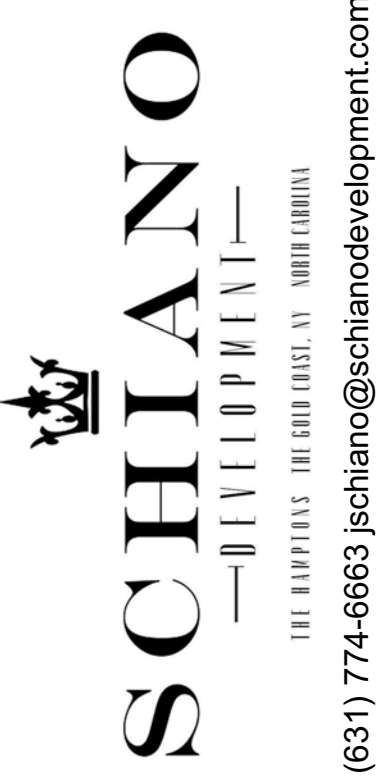

LICENSE NUMBER:
76086

Residence
CAVALIER RESIDENCE
4207 WESTLAND LANE
SOUTHPORT, N.C. 28461

PAGE TITLE:
PLOT PLAN, SURVEY,
MAPPING (PLAN
FOOTPRINT)

DRAWN BY:
JS

DATE:
12/28/2022

SCALE:
1" = 10'

SHEET #:
2