

1 FURNITURE PLAN
A-3 1/4" = 1'0"

3D VIEWS ARE NOT TO SCALE AND MAY NOT REFLECT EXACTLY WHAT IS AVAILABLE FOR THE PROJECT. RENDER VIEWS ARE REPRESENTATIONS OF WHAT THE VIEW COULD LOOK LIKE, NOT WHAT IT WILL LOOK LIKE. 2D VIEWS ALWAYS SUPERCEDE 3D VIEWS

SCHIANO
— ARCHITECTS —
111 HOPKINS DRIVE, SUITE 100, W. WARRIORHOLE, NC
(631) 774-6663 JSCHIANO@SCHIANOdevelopment.com

LICENSE NUMBER:
76086

Residence
550 CHICAMACOMICO
550 CHICAMACOMICO WAY
BALD HEAD ISLAND, NC 28461

PAGE TITLE:
FURNITURE PLAN - FLOOR 1

DRAWN BY:
JS

DATE:
3/29/2023

SCALE:
1/4" = 1'0"

SHEET #:
A-3

3D VIEWS ARE NOT TO SCALE AND MAY NOT REFLECT EXACTLY WHAT IS AVAILABLE FOR THE PROJECT. RENDER VIEWS ARE REPRESENTATIONS OF WHAT THE VIEW COULD LOOK LIKE, NOT WHAT IT WILL LOOK LIKE. 2D VIEWS ALWAYS SUPERCEDE 3D VIEWS

SCHIANO
 ARCHITECTURE
 111 HOPKINS DRIVE, SUITE 101, WARRIOR, AL 36688
 (631) 774-6663 JSCHIANO@SCHIANOdevelopment.com

LICENSE NUMBER:
 76086

Residence
550 CHICAMACOMICO
 550 CHICAMACOMICO WAY
 BALD HEAD ISLAND, NC 28461



PAGE TITLE:
FURNITURE PLAN - FLOOR 2

DRAWN BY:
 JS

DATE:
 3/29/2023

SCALE:
 1/4" = 1'0"

SHEET #:
A-4

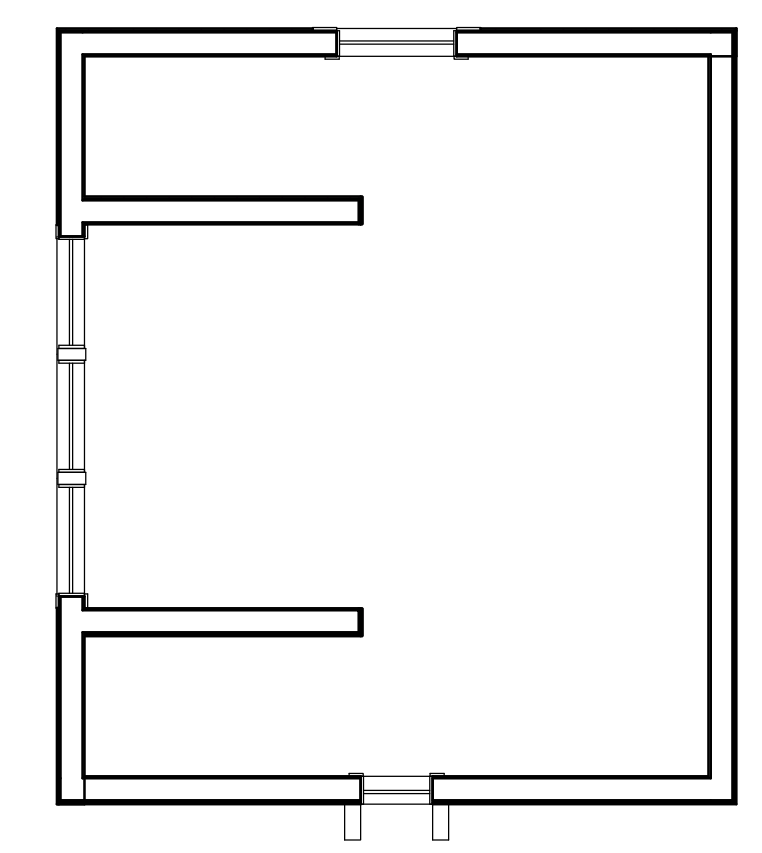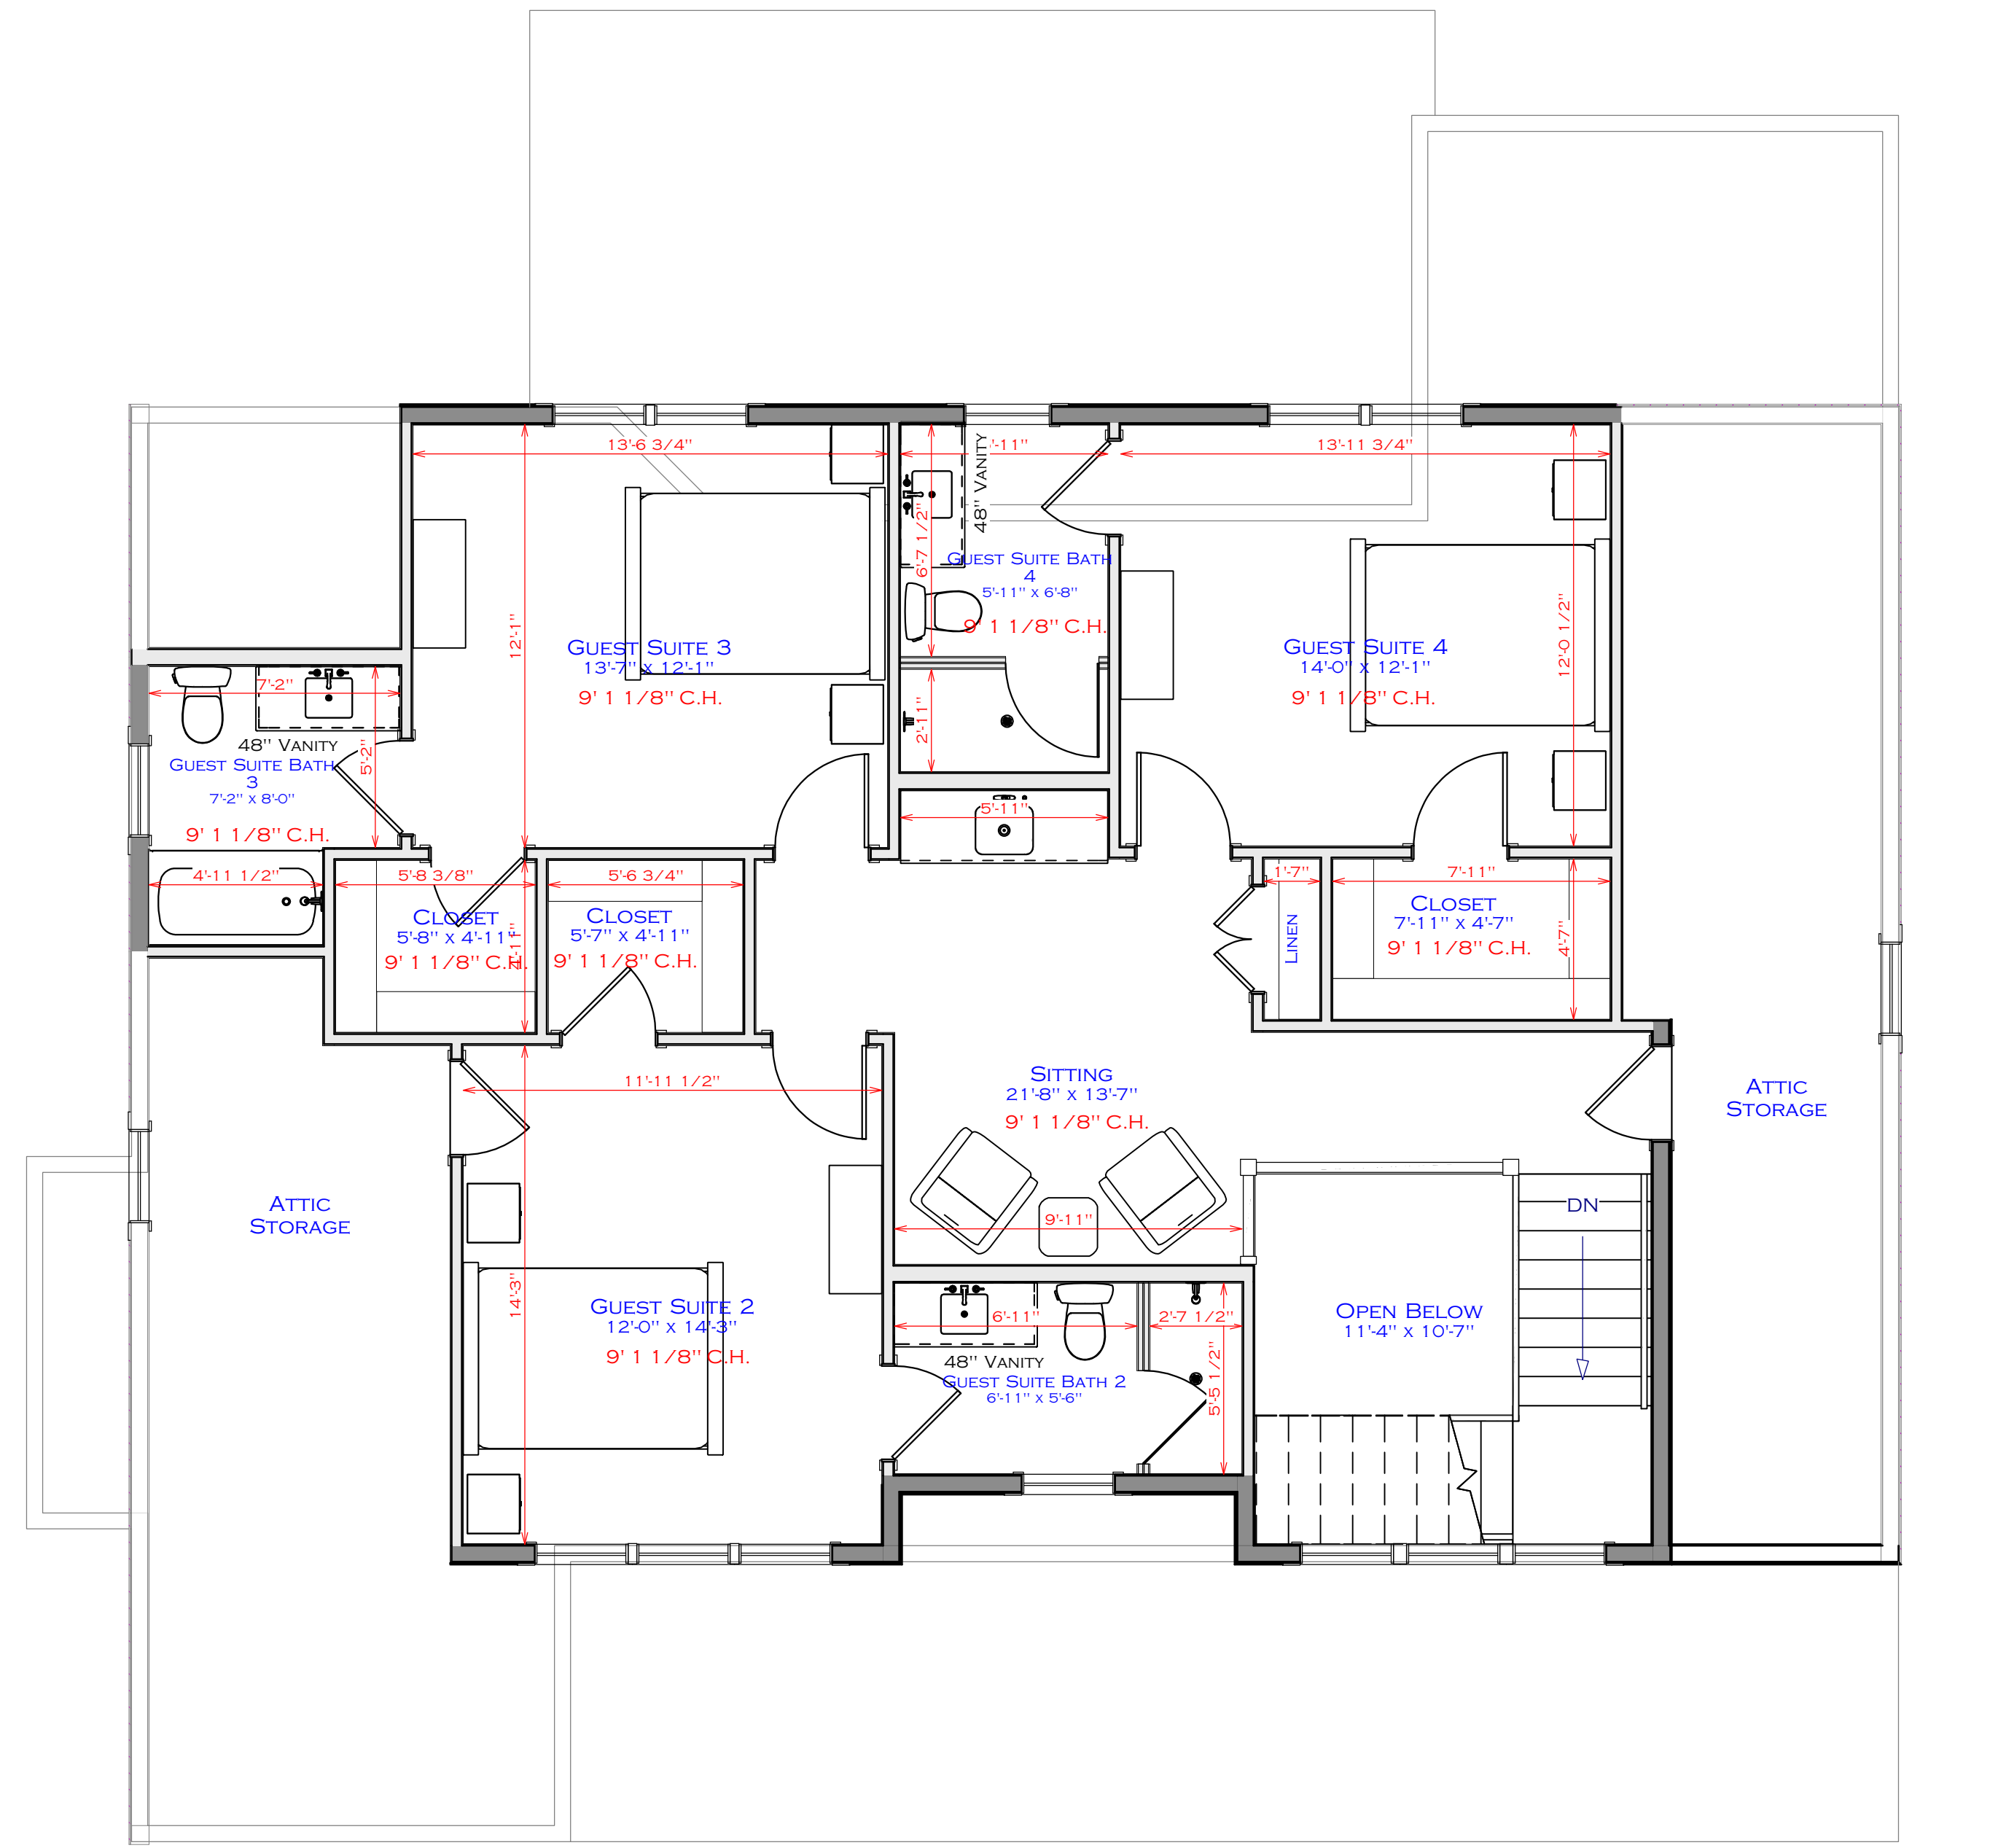

1 FURNITURE PLAN
 A-4 1/4" = 1'0"